

D-ATIS 127.25

GND	121.65
-----	--------


Delivery 121.95(DCL AVBL)

ZSHC HANGZHOU/Xiaoshan

N30° 13.7'E120° 26.0' ELEV 7m

AERODROME CHART

BEARINGS ARE MAGNETIC
ALTITUDES, DISTANCES,
ELEVATIONS AND HEIGHTS
IN METERS

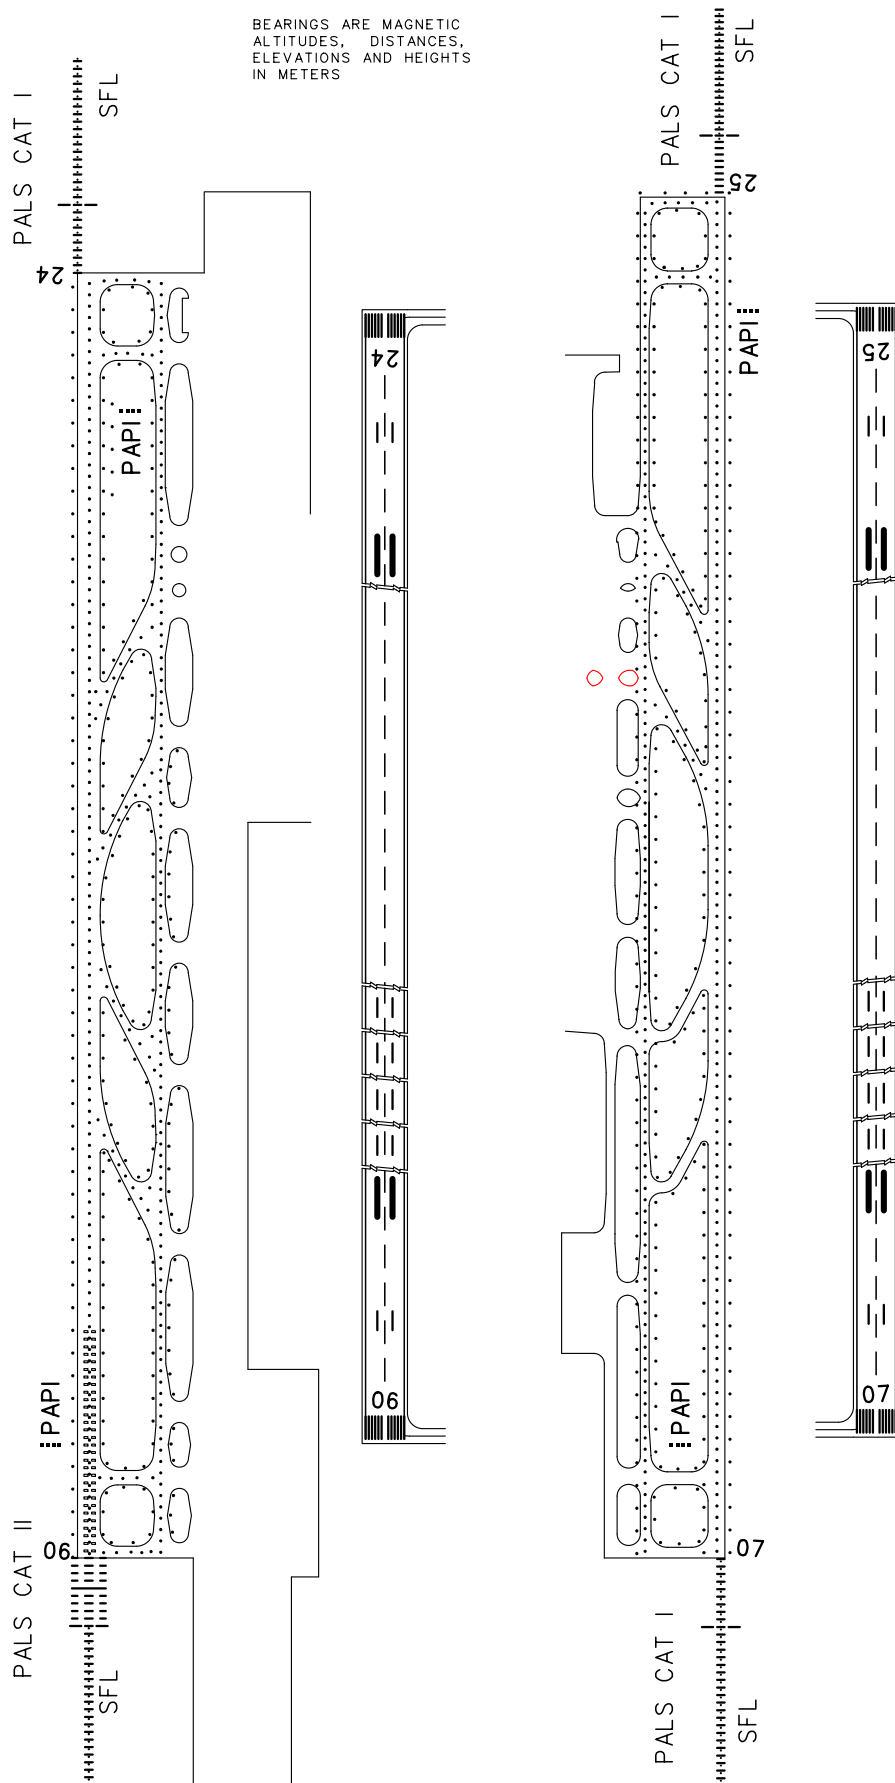

TAKE-OFF MINIMA(WITH RELIABLE ALTN)(m)										LIGHTS		
ACFT Type	RWY06/24/07/25		LVP in force , REDL RCLL			RWY06	RWY24	RWY07/25				
	REDL RCLM	NIL(Day only)	RWY06/24	RWY06	RWY07/25				RWY07/25			
	A											
	2 TURB ENG or 3&4 ENG	RVR 400 VIS 800	RVR 500 VIS 800	RVR200	RVR150				RVR350	RVR200		
	D											
Other 1&2 ENG	Ceiling100 VIS1600					PALS CAT II TDZL REDL RCLL SFL PAPI RENIL	PALS CAT I REDL RCLL SFL PAPI RENIL	PALS CAT I REDL RCLL SFL PAPI RENIL				
Note:												
Changes: TWY B												