


AIRCRAFT PARKING/
DOCKING CHART - ICAO

APRONELEV
Central Apron 16 m
The Other 13 m

TWR 118.1
GND 121.9

SEOUL / Gimpo INTL

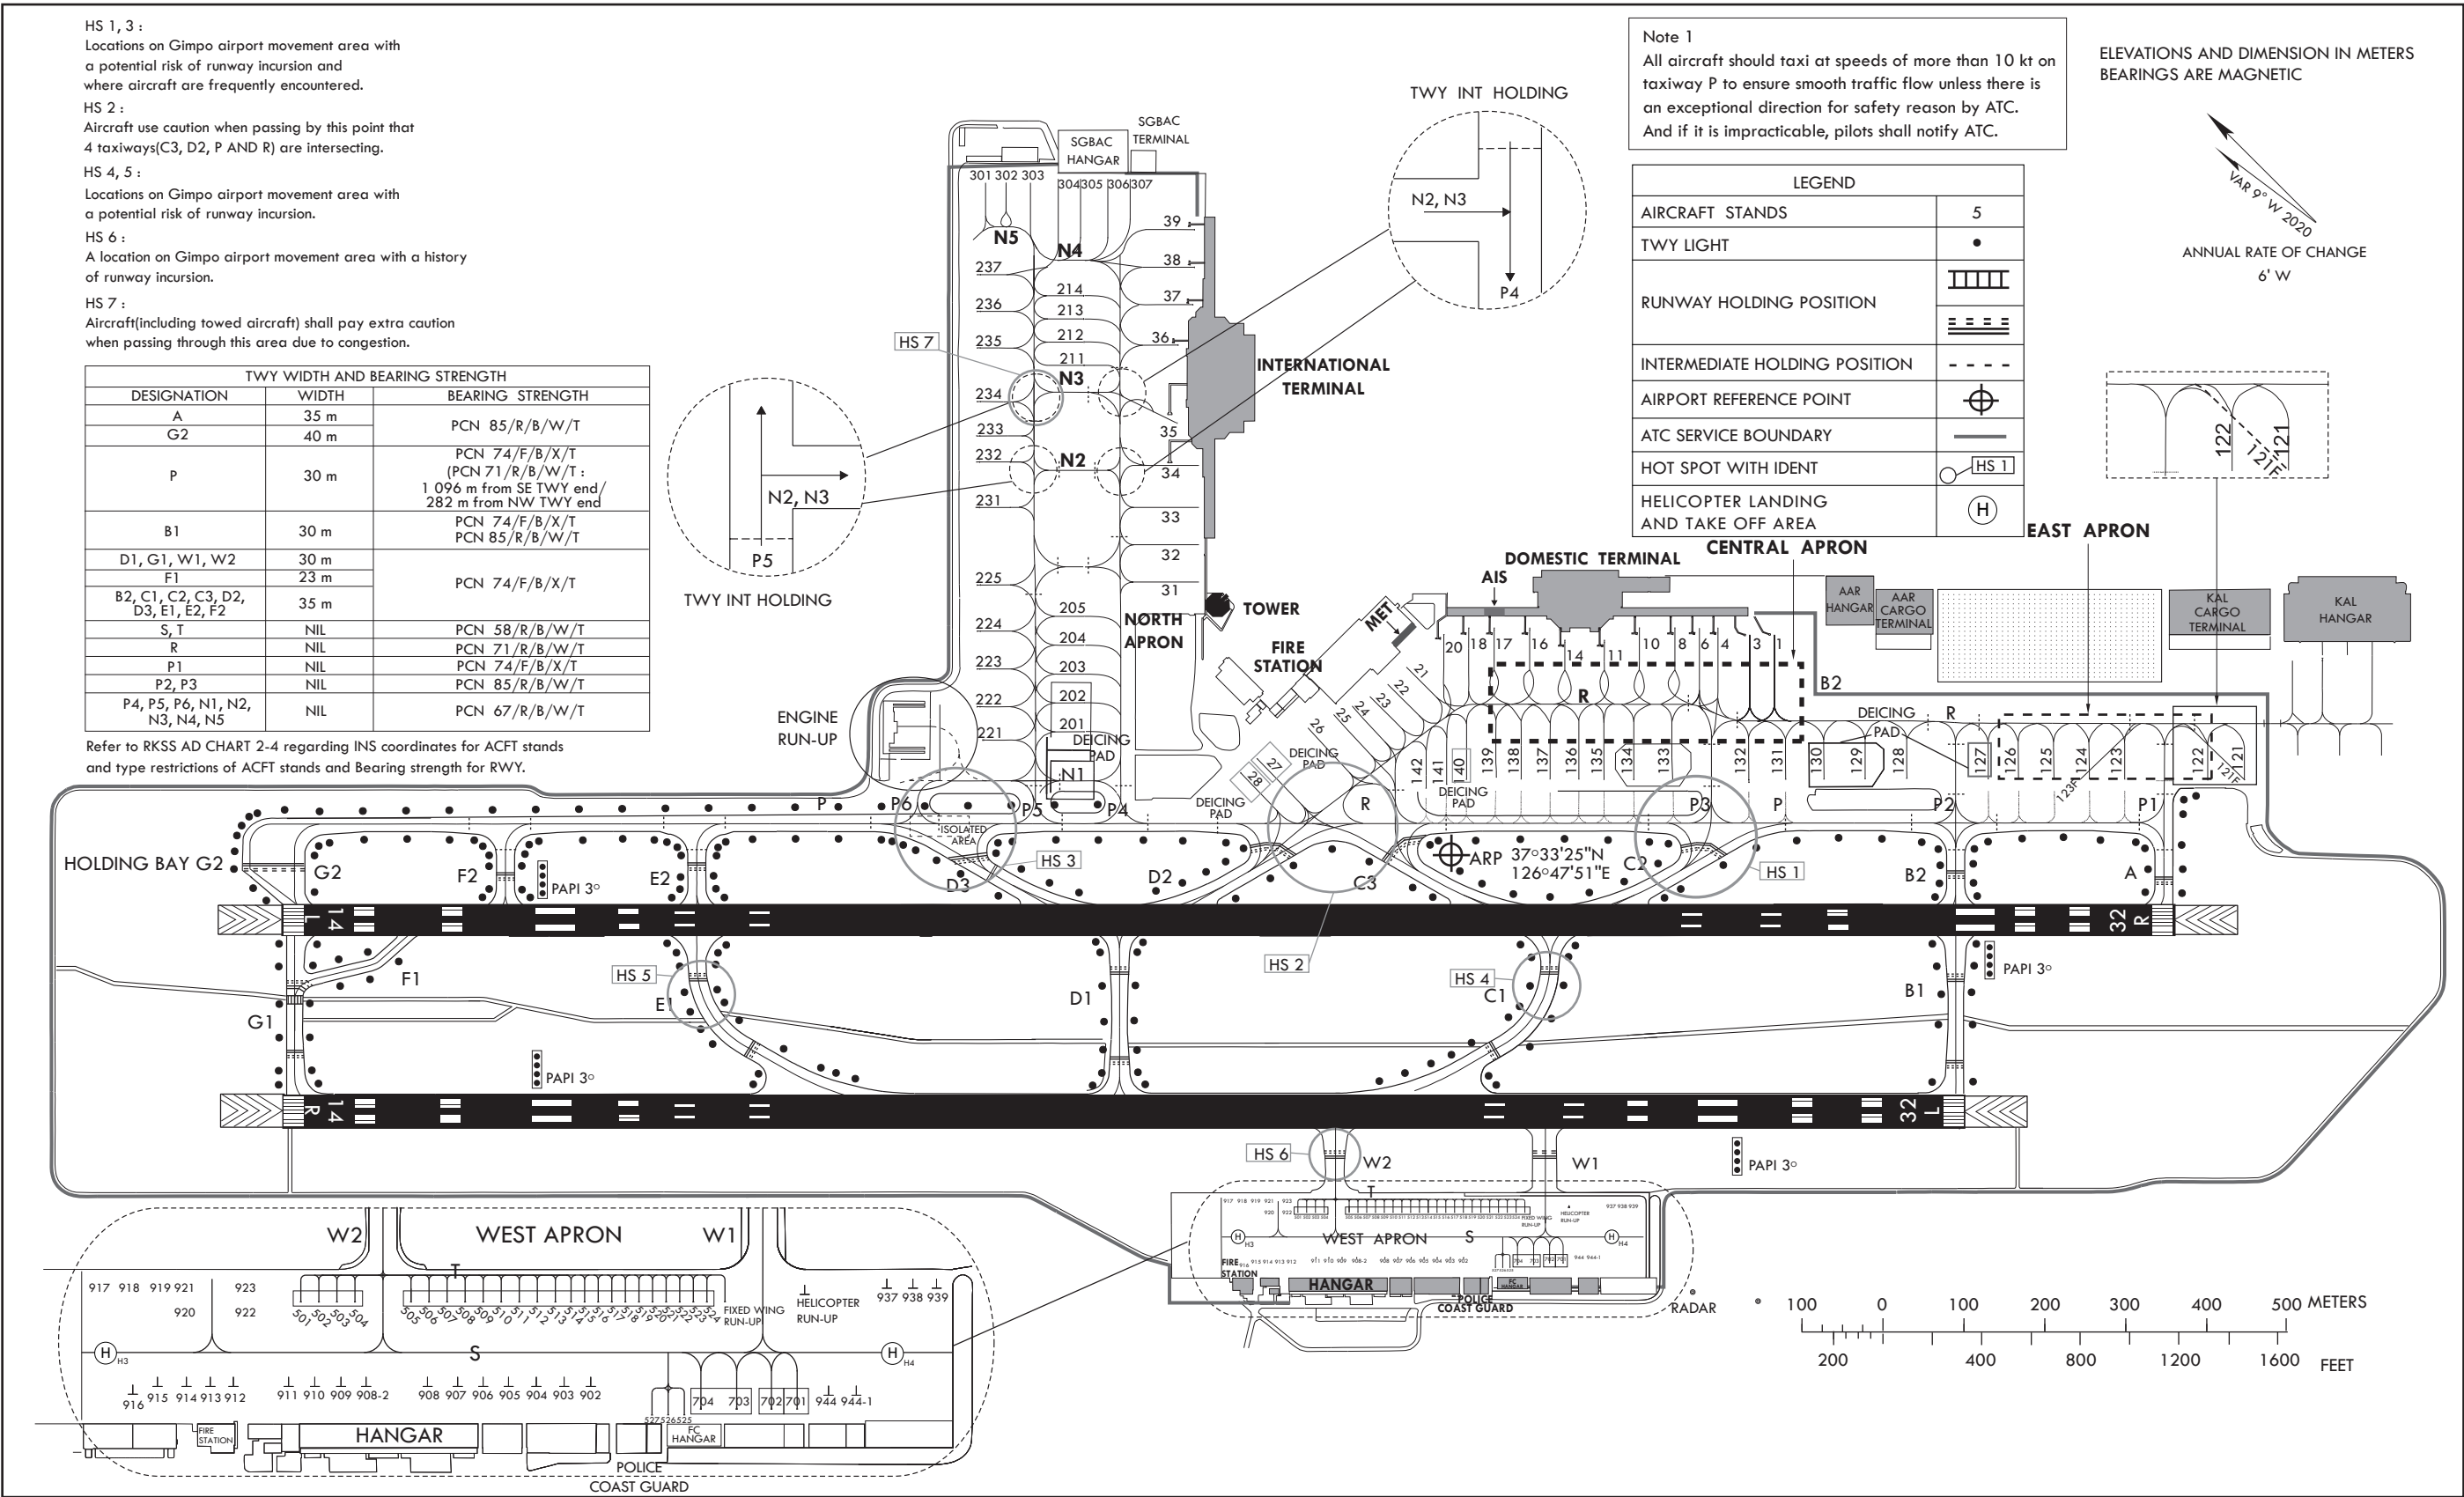

Change : Establishment of radar.

INS COORDINATES FOR AIRCRAFT STANDS (WGS-84)					
STAND NR	COORDINATES		STAND NR	COORDINATES	
1	37°33'21.66"N	126°48'19.06"E	201	37°33'47.82"N	126°47'36.09"E
3	37°33'22.69"N	126°48'17.76"E	202	37°33'49.07"N	126°47'37.68"E
4	37°33'23.72"N	126°48'16.46"E	203	37°33'50.34"N	126°47'39.27"E
6	37°33'24.75"N	126°48'15.17"E	204	37°33'51.60"N	126°47'40.85"E
8	37°33'26.37"N	126°48'13.90"E	205	37°33'52.86"N	126°47'42.45"E
10	37°33'28.03"N	126°48'11.82"E	211	37°34'04.25"N	126°47'56.71"E
11	37°33'28.80"N	126°48'09.44"E	212	37°34'05.25"N	126°47'57.95"E
14	37°33'30.53"N	126°48'07.28"E	213	37°34'06.23"N	126°47'59.19"E
16	37°33'32.62"N	126°48'06.03"E	214	37°34'07.21"N	126°48'00.43"E
17	37°33'34.16"N	126°48'03.89"E	221	37°33'51.89"N	126°47'30.07"E
18	37°33'35.37"N	126°48'02.21"E	222	37°33'53.57"N	126°47'31.61"E
20	37°33'36.05"N	126°48'00.62"E	223	37°33'55.12"N	126°47'33.83"E
21	37°33'36.23"N	126°47'57.36"E	224	37°33'56.76"N	126°47'35.91"E
22	37°33'36.31"N	126°47'55.39"E	225	37°33'58.79"N	126°47'38.47"E
23	37°33'36.33"N	126°47'53.79"E	231	37°34'02.33"N	126°47'42.77"E
24	37°33'36.42"N	126°47'52.17"E	232	37°34'04.42"N	126°47'45.40"E
25	37°33'37.02"N	126°47'50.58"E	233	37°34'05.42"N	126°47'46.66"E
26	37°33'37.76"N	126°47'48.58"E	234	37°34'06.89"N	126°47'48.69"E
27	37°33'39.05"N	126°47'44.14"E	235	37°34'09.14"N	126°47'51.52"E
28	37°33'39.15"N	126°47'42.44"E	236	37°34'10.74"N	126°47'53.54"E
31	37°33'49.73"N	126°47'49.98"E	237	37°34'12.87"N	126°47'56.17"E
32	37°33'51.03"N	126°47'51.87"E	301	37°34'16.12"N	126°48'01.06"E
33	37°33'52.72"N	126°47'53.95"E	302	37°34'15.25"N	126°48'02.15"E
34	37°33'54.43"N	126°47'56.05"E	303	37°34'14.22"N	126°48'03.43"E
35	37°33'57.10"N	126°47'57.69"E	304	37°34'13.06"N	126°48'05.16"E
36	37°34'00.77"N	126°48'02.34"E	305	37°34'12.13"N	126°48'06.33"E
37	37°34'01.89"N	126°48'05.36"E	306	37°34'10.99"N	126°48'07.75"E
38	37°34'03.46"N	126°48'07.50"E	307	37°34'10.06"N	126°48'08.92"E
39	37°34'05.14"N	126°48'09.63"E	501	37°33'17.86"N	126°47'21.05"E
121	37°32'55.01"N	126°48'37.35"E	502	37°33'17.43"N	126°47'21.57"E
121F	37°32'54.95"N	126°48'37.22"E	503	37°33'16.99"N	126°47'22.12"E
122	37°32'56.61"N	126°48'35.34"E	504	37°33'16.57"N	126°47'22.65"E
123	37°33'00.19"N	126°48'30.72"E	505	37°33'15.19"N	126°47'24.39"E
123F	37°33'01.94"N	126°48'28.35"E	506	37°33'14.76"N	126°47'24.92"E
124	37°33'01.72"N	126°48'28.74"E	507	37°33'14.32"N	126°47'25.46"E
125	37°33'03.25"N	126°48'26.78"E	508	37°33'13.88"N	126°47'26.01"E
126	37°33'04.80"N	126°48'24.83"E	509	37°33'13.45"N	126°47'26.56"E
127	37°33'06.03"N	126°48'23.26"E	510	37°33'13.01"N	126°47'27.11"E
128	37°33'09.73"N	126°48'18.72"E	511	37°33'12.57"N	126°47'27.66"E
129	37°33'11.55"N	126°48'16.44"E	512	37°33'12.14"N	126°47'28.20"E
130	37°33'13.42"N	126°48'14.14"E	513	37°33'11.72"N	126°47'28.75"E
131	37°33'14.99"N	126°48'12.01"E	514	37°33'11.29"N	126°47'29.28"E
132	37°33'16.61"N	126°48'10.05"E	515	37°33'10.91"N	126°47'29.76"E
133	37°33'19.96"N	126°48'05.76"E	516	37°33'10.59"N	126°47'30.16"E
134	37°33'21.63"N	126°48'03.67"E	517	37°33'10.27"N	126°47'30.57"E
135	37°33'22.97"N	126°48'02.00"E	518	37°33'09.95"N	126°47'30.97"E
136	37°33'24.37"N	126°48'00.31"E	519	37°33'09.63"N	126°47'31.38"E
137	37°33'25.52"N	126°47'58.89"E			
138	37°33'26.65"N	126°47'57.44"E			
139	37°33'27.66"N	126°47'56.39"E			
140	37°33'28.81"N	126°47'54.72"E			
141	37°33'29.61"N	126°47'53.32"E			
142	37°33'30.53"N	126°47'52.10"E			

RWY	DIRECTION (MAGNETIC)	THR (WGS-84)	BEARING STRENGTH
14R	143°	37°34'06"N 126°46'32"E	PCN 74/F/B/X/T Asphalt
32L	323°	37°32'53"N 126°48'04"E	
14L	143°	37°34'15"N 126°46'42"E	PCN 74/F/B/X/T Asphalt PCN 85/R/B/W/T Concrete 156 m from RWY THR
32R	323°	37°32'52"N 126°48'26"E	PCN 74/F/B/X/T Asphalt PCN 85/R/B/W/T Concrete 151 m from RWY THR
APRONS		East & Central	PCN 74/F/B/X/T
		North	PCN 67/R/B/W/T
		West	PCN 58/R/B/W/T

STANDS NUMBER	AIRCRAFT TYPE
121F, 123F	A380-800, B747-8
10, 16, 32, 33, 34, 37, 39, 133, 134, 237	A340-600, B747-400 B777-300, A330-300 A350-900, B787-9
128, 129, 131, 224, 235	B747-400
222	B747-400, B777-300
35	B747-400, A330
38	B747-300, B777-300
8, 124, 125, 132, 223, 225, 236	B747-300, B777-200 A330-300
121, 17	B777-200, A330-300 B787-9
14, 26, 36, 126, 130, 137, 201, 202, 204, 205, 221	B767-300, A300-600
203	A300-600
28, 123, 127, 135, 136, 138, 139, 140, 141, 142, 211, 212, 213, 214, 231, 232, 233, 234	B737-800WL, MD90, A321-200, A321-100
1, 3, 4, 6, 11, 18, 20, 21, 22, 23, 24, 25, 27, 31, 122	B737-900, A321-100
302, 303, 304, 305, 306, 307	B737-900
301	GLF4

- * Aircraft stands NR. 124-126, 131-134, 137, 201-202, 204 and 205 may be used by B767 class (A300-600) ACFT for Nose-in/Taxi-out subject to prior permission from ATC.
- * Aircraft stands NR. 203 may be used by A300-600 class ACFT for Nose-in/Taxi-out subject to prior permission from ATC.
- * Aircraft stands NR. 123, 127, 135, 136, 138-142, 206-209 and 211-214 may be used by B737-800WL class (MD90) ACFT for Nose-in/Taxi-out subject to prior permission from ATC.
- * Taxiway intersection markings are provided for 5 places in front of the intersections / junctions on apron taxiway P4 and P5.
- * Isolated area : At the intersection of TWY D3 and TWY P.
- * Deicing pad : B737-800WL(MD90)class ACFT - 27, 28, 140 and 127, B767 class ACFT - 201, 202 and 130. B747 class ACFT - 129, 133, 134 and on the "N1" Taxiway.
- * Engine Run-up : Front of "P6" TWY.

Aircraft Classification	Stand		Remarks
	Number	Dimensions(m)	
Helicopter	908-2	19×19	BELL214B-1
	902~908, 909~911	17.8×17.8	MI-2
	912~923, 944, 944-1	16×16	KA32-T
	937~939	15×15	EC-155B1
Fixed-wing	701, 702	25.8×21.4	CN235
	703, 704	20.86×19.61	CL-605
	501, 504, 505, 515~527	9×11	C172R
	502, 503, 506~514	13×16	C-208B

* Dimensions means overall length × width