


AIRCRAFT PARKING /
DOCKING CHART - ICAO

APRON ELEV 6 m


TWR	118.2(E)	118.8(W)
GND	121.75(E)	121.7(W)
APRON	121.65	122.175
	121.8	123.325

SEOUL / Incheon Intl

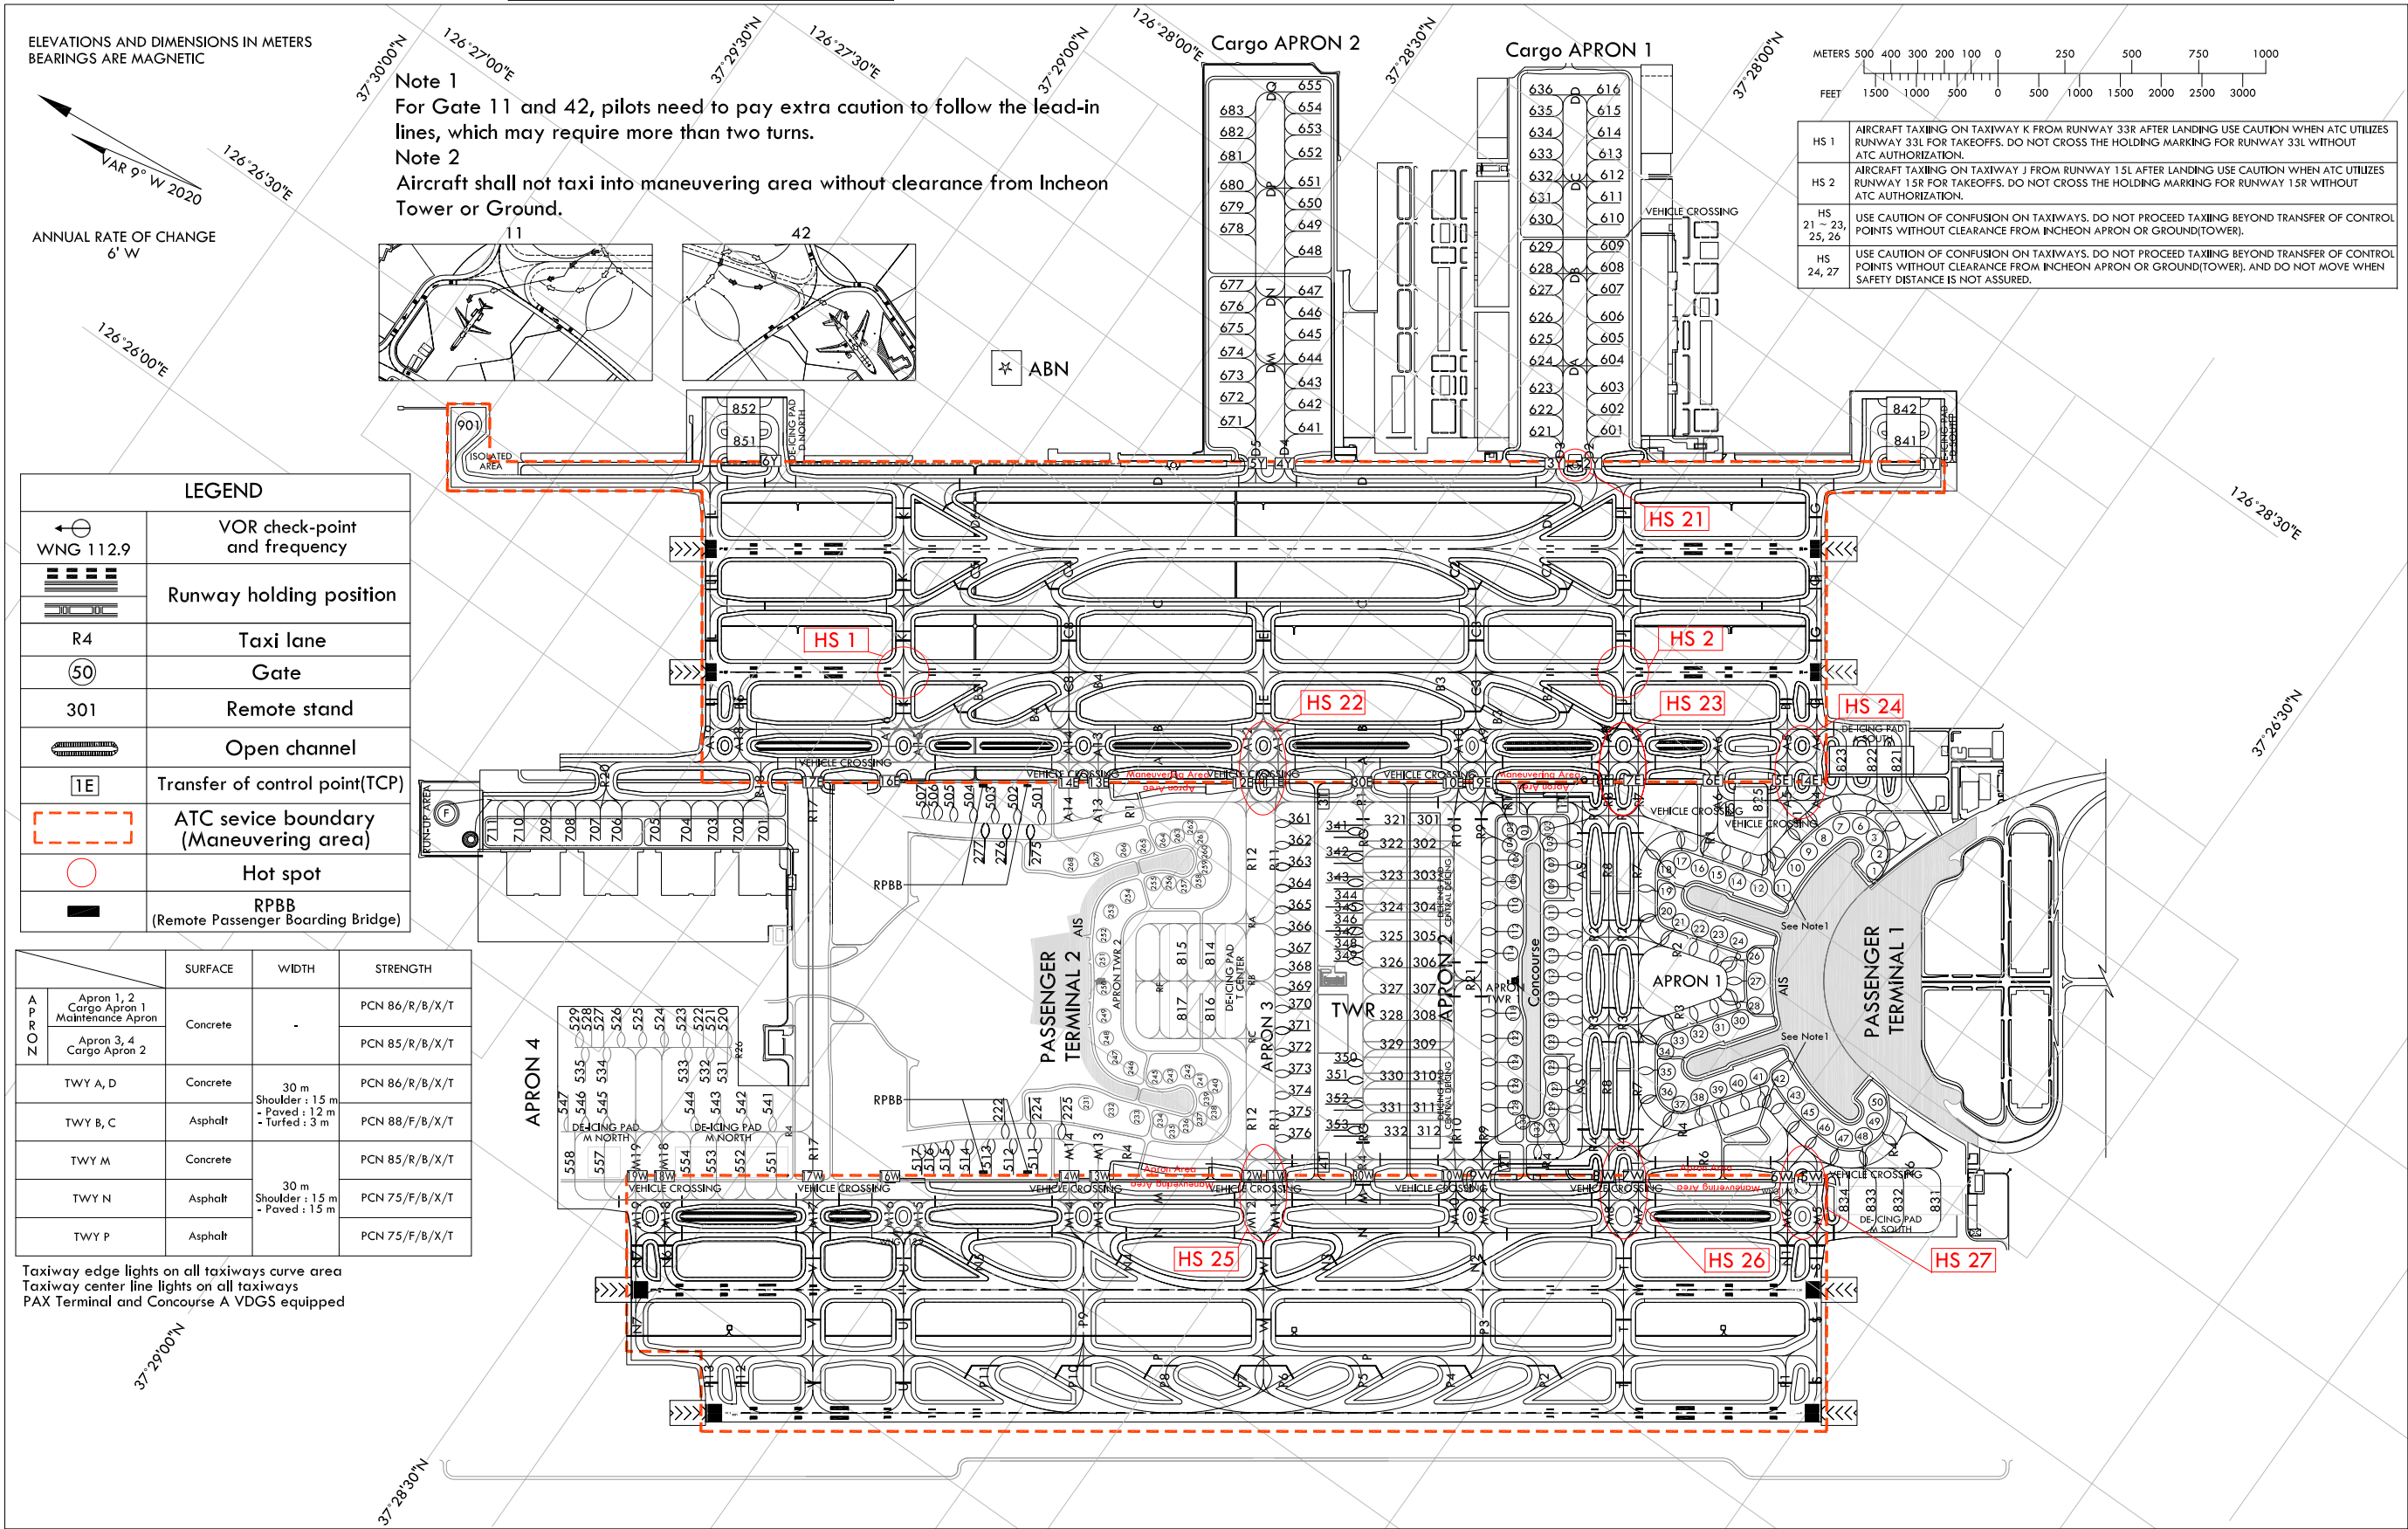

Apron 1					Apron 2					Apron 3					Apron 4					Cargo Apron 2									
	INS COORDINATES FOR AIRCRAFT STANDS				STAND AVAILABILITY		INS COORDINATES FOR AIRCRAFT STANDS				STAND AVAILABILITY		INS COORDINATES FOR AIRCRAFT STANDS				STAND AVAILABILITY		INS COORDINATES FOR AIRCRAFT STANDS				STAND AVAILABILITY						
	WGS-84		ELEV(AMSL)				WGS-84		ELEV(AMSL)				WGS-84		ELEV(AMSL)				WGS-84		ELEV(AMSL)								WGS-84
1	37°26'59.01"N	126°27'21.53"E	5 m	C		101	37°27'31.17"N	126°26'57.99"E	5 m	C		222	37°28'01.08"N	126°25'46.89"E	6 m	C, D, E		520	37°28'30.58"N	126°25'33.83"E	5 m	A ~ C		641	37°28'14.44"N	126°27'26.30"E	6 m	A ~ F	
2	37°26'59.38"N	126°27'23.37"E	5 m	C		102	37°27'32.40"N	126°26'56.80"E	6 m	C		224	37°27'58.83"N	126°25'48.98"E	6 m	C, D, E, F		521	37°28'31.54"N	126°25'32.62"E	5 m	A ~ C		642	37°28'16.08"N	126°27'28.84"E	6 m	A ~ E	
3	37°27'00.33"N	126°27'24.14"E	5 m	C, D		104	37°27'31.69"N	126°26'55.45"E	6 m	C, D		225	37°27'56.10"N	126°25'51.51"E	6 m	C, D, E, F		522	37°28'32.61"N	126°25'31.66"E	5 m	A ~ C		643	37°28'17.44"N	126°27'31.24"E	6 m	A ~ E	
6	37°27'01.79"N	126°27'23.98"E	5 m	C, D, E		106	37°27'30.28"N	126°26'54.22"E	5 m	C, D, E, F		231	37°27'53.50"N	126°25'53.73"E	6 m	C, D, E, F		523	37°28'34.58"N	126°25'31.07"E	5 m	A ~ E		644	37°28'18.80"N	126°27'34.02"E	6 m	A ~ F	
7	37°27'02.98"N	126°27'23.02"E	5 m	C, D, E		108	37°27'29.12"N	126°26'51.63"E	6 m	C, D, E		232	37°27'50.63"N	126°25'55.11"E	6 m	C, D, E, F		524	37°28'36.50"N	126°25'29.37"E	5 m	A ~ E		645	37°28'20.40"N	126°27'36.55"E	6 m	A ~ E	
8	37°27'03.62"N	126°27'20.95"E	5 m	C, D, E, F		110	37°27'27.40"N	126°26'49.17"E	6 m	C, D, E, F		233	37°27'48.07"N	126°25'56.43"E	6 m	C, D, E, F		525	37°28'38.42"N	126°25'27.66"E	5 m	A ~ E		646	37°28'21.76"N	126°27'38.96"E	6 m	A ~ E	
9	37°27'03.96"N	126°27'18.19"E	5 m	C, D, E		112	37°27'25.76"N	126°26'46.27"E	6 m	C, D, E, F		234	37°27'45.25"N	126°25'57.65"E	6 m	C, D, E, F		526	37°28'40.34"N	126°25'25.95"E	5 m	A ~ E		647	37°28'23.13"N	126°27'41.37"E	6 m	A ~ F	
10	37°27'04.12"N	126°27'15.38"E	5 m	C, D, E, F		114	37°27'24.79"N	126°26'43.46"E	6 m	C, D		235	37°27'43.43"N	126°25'58.43"E	6 m	C, D, E		527	37°28'41.44"N	126°25'23.81"E	5 m	A ~ C		648	37°28'25.70"N	126°27'45.82"E	6 m	A ~ F	
11	37°27'04.19"N	126°27'12.44"E	5 m	C		118	37°27'20.81"N	126°26'36.98"E	6 m	C, D, E		236	37°27'41.63"N	126°25'59.34"E	5 m	C		528	37°28'42.51"N	126°25'22.86"E	5 m	A ~ C		649	37°28'27.46"N	126°27'48.57"E	6 m	A ~ E	
12	37°27'06.48"N	126°27'08.52"E	5 m	C, D, E, F		122	37°27'19.02"N	126°26'34.35"E	6 m	C, D, E, F		237	37°27'43.81"N	126°26'03.91"E	5 m	C		529	37°28'43.71"N	126°25'22.14"E	5 m	A ~ C		650	37°28'28.82"N	126°27'50.97"E	6 m	A ~ E	
14	37°27'09.00"N	126°27'07.74"E	5 m	C, D, E		124	37°27'17.52"N	126°26'31.69"E	5 m	C, D, E		240	37°27'45.11"N	126°26'04.57"E	6 m	C, D, E		531	37°28'26.95"N	126°25'27.30"E	5 m	A ~ C		651	37°28'30.18"N	126°27'53.38"E	6 m	A ~ E	
15	37°27'11.32"N	126°27'07.15"E	5 m	C, D, E, F		126	37°27'16.02"N	126°26'29.04"E	5 m	C, D, E, F		241	37°27'46.48"N	126°26'03.41"E	6 m	C, D, E		532	37°28'28.24"N	126°25'25.51"E	5 m	A ~ E		652	37°28'31.87"N	126°27'56.74"E	6 m	A ~ F	
16	37°27'13.32"N	126°27'07.12"E	5 m	C		128	37°27'15.04"N	126°26'26.25"E	5 m	C, D		242	37°27'48.32"N	126°26'02.55"E	6 m	C		533	37°28'30.16"N	126°25'23.80"E	5 m	A ~ E		653	37°28'33.51"N	126°27'59.27"E	6 m	A ~ E	
17	37°27'14.82"N	126°27'05.90"E	5 m	C, D, E, F		130	37°27'13.78"N	126°26'24.86"E	5 m	C, D, E		243	37°27'48.94"N	126°26'00.76"E	6 m	C		534	37°28'37.38"N	126°25'17.38"E	5 m	A ~ E		654	37°28'34.87"N	126°28'01.68"E	6 m	A ~ E	
18	37°27'15.19"N	126°27'04.57"E	5 m	C		321	37°27'42.95"N	126°26'48.77"E	5 m	A ~ C		245	37°27'51.45"N	126°26'25.92"E	6 m	C, D, E		535	37°28'39.29"N	126°25'15.67"E	5 m	A ~ E		655	37°28'36.23"N	126°28'04.09"E	6 m	A ~ F	
19	37°27'13.98"N	126°27'02.66"E	5 m	D, E		322	37°27'41.39"N	126°26'46.17"E	5 m	A ~ F		246	37°27'57.26"N	126°26'02.24"E	6 m	C, D, E		541	37°28'21.85"N	126°25'29.06"E	5 m	A ~ F		671	37°28'24.41"N	126°27'18.95"E	6 m	A ~ F	
20	37°27'13.32"N	126°27'00.96"E	5 m	C, D		323	37°27'39.40"N	126°26'42.64"E	5 m	A ~ F		247	37°27'58.59"N	126°26'25.00"E	6 m	C, D, E		542	37°28'24.17"N	126°25'27.00"E	5 m	A ~ F		672	37°28'25.78"N	126°27'21.75"E	6 m	A ~ E	
21	37°27'11.65"N	126°27'01.52"E	5 m	D, E		324	37°27'37.40"N	126°26'39.11"E	5 m	A ~ F		248	37°27'56.59"N	126°26'27.91"E	5 m	C		543	37°28'26.48"N	126°25'24.94"E	5 m	A ~ F		673	37°28'27.14"N	126°27'24.16"E	6 m	A ~ E	
22	37°27'10.19"N	126°27'02.56"E	5 m	C, D, E		325	37°27'35.57"N	126°26'35.87"E	5 m	A ~ E		249	37°27'57.47"N	126°26'28.63"E	5 m	C		544	37°28'28.80"N	126°25'22.88"E	5 m	A ~ F		674	37°28'28.78"N	126°27'26.69"E	6 m	A ~ F	
23	37°27'07.88"N	126°27'03.21"E	5 m	C, D, E		326	37°27'33.91"N	126°26'32.92"E	5 m	A ~ E		250	37°27'58.31"N	126°26'30.31"E	5 m	C		545	37°28'36.59"N	126°25'15.99"E	5 m	A ~ E		675	37°28'30.14"N	126°27'29.47"E	6 m	A ~ E	
24	37°27'05.55"N	126°27'04.60"E	5 m	C, D, E		327	37°27'32.24"N	126°26'29.98"E	5 m	A ~ E		261	37°27'59.23"N	126°26'31.37"E	5 m	C		546	37°28'38.51"N	126°25'14.28"E	5 m	A ~ E		676	37°28'32.86"N	126°27'34.28"E	6 m	A ~ E	
26	37°27'01.98"N	126°27'02.98"E	5 m	D, E		328	37°27'30.58"N	126°26'27.03"E	5 m	A ~ E		262	37°28'00.14"N	126°26'30.66"E	6 m	C		547	37°28'39.96"N	126°25'12.77"E	5 m	A ~ C		677	37°28'36.42"N	126°27'40.58"E	6 m	A ~ E	
27	37°27'00.61"N	126°27'00.33"E	5 m	C, D, E		329	37°27'28.75"N	126°26'23.80"E	5 m	A ~ F		263	37°28'01.52"N	126°26'29.98"E	6 m	E		558	37°28'34.40"N	126°25'04.70"E	5 m	A ~ E		678	37°28'34.84"N	126°27'51.32"E	6 m	A ~ E	
28	37°26'58.98"N	126°26'57.90"E	5 m	C, D, E		330	37°27'26.75"N	126°26'20.27"E	5 m	A ~ F		264	37°28'02.61"N	126°26'27.99"E	6 m	C, D, E, F													
30	37°26'59.02"N	126°26'52.99"E	5 m	C, D, E		331	37°27'24.76"N	126°26'16.74"E	5 m	A ~ F		265	37°28'04.51"N	126°26'25.12"E	6 m	C, D, E, F													
31	37°27'00.76"N	126°26'50.75"E	5 m	C, D, E		332	37°27'23.31"N	126°26'14.03"E	5 m	A ~ C		266	37°28'06.25"N	126°26'22.61"E	6 m	C, D, E, F													
32	37°27'02.09"N	126°26'48.30"E	5 m	C, D, E		341	37°27'49.32"N	126°26'42.05"E	5 m	A ~ F		267	37°28'08.33"N	126°26'19.82"E	6 m	C, D, E, F													
33	37°27'03.49"N	126°26'46.48"E	5 m	C, D, E		342	37°27'47.68"N	126°26'39.15"E	5 m	A ~ F		268	37°28'10.50"N	126°26'17.17"E	6 m	C, D, E, F													

Multiple use stands operation









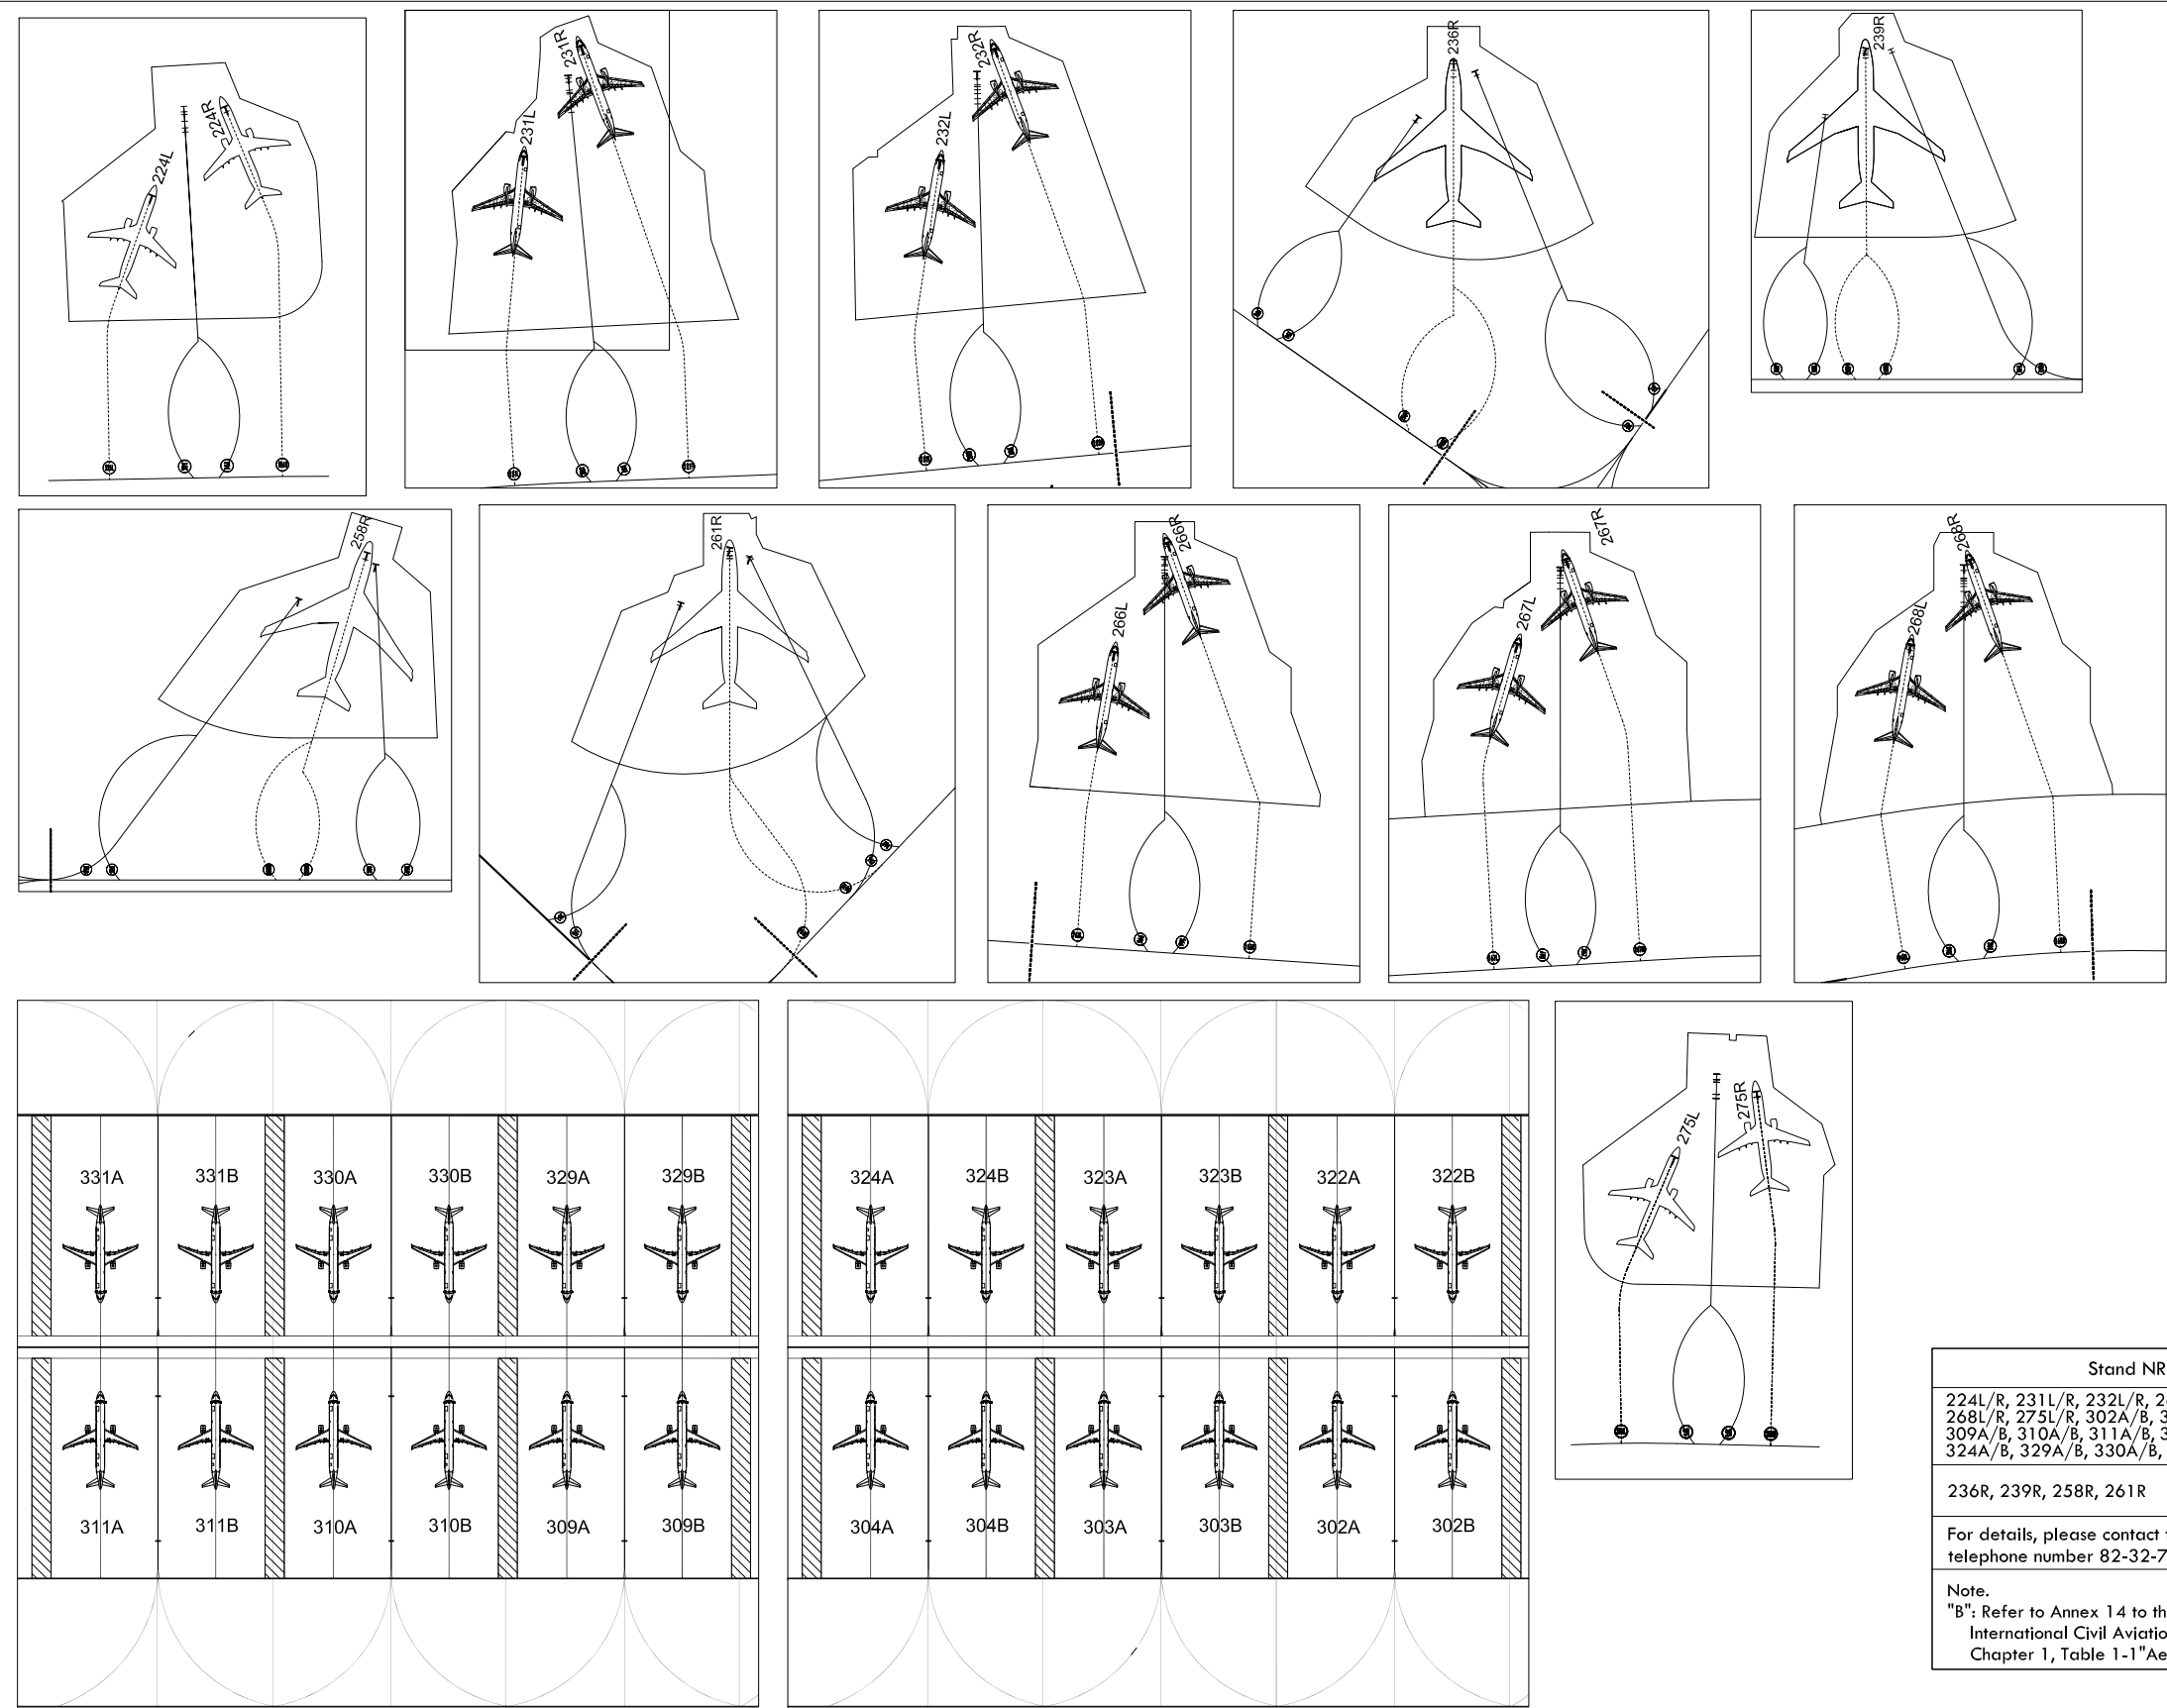


INS COORDINATES FOR AIRCRAFT STANDS				
		WGS-84		ELEV(AMSL)
224	L	37°27'58.53"N	126°25'47.61"E	6 m
	R	37°27'58.43"N	126°25'49.33"E	6 m
231	L	37°27'53.63"N	126°25'52.33"E	6 m
	R	37°27'53.49"N	126°25'54.22"E	6 m
232	L	37°27'50.70"N	126°25'53.65"E	6 m
	R	37°27'50.51"N	126°25'55.53"E	6 m
236	R	37°27'42.18"N	126°26'00.21"E	6 m
239	R	37°27'43.60"N	126°26'03.66"E	6 m
258	R	37°27'57.53"N	126°26'28.40"E	6 m
261	R	37°27'59.96"N	126°26'30.72"E	6 m
266	L	37°28'06.75"N	126°26'24.13"E	6 m
	R	37°28'06.14"N	126°26'22.44"E	6 m
267	L	37°28'08.58"N	126°26'21.11"E	6 m
	R	37°28'08.28"N	126°26'19.65"E	6 m
268	L	37°28'10.56"N	126°26'18.63"E	6 m
	R	37°28'10.51"N	126°26'17.04"E	6 m
275	L	37°28'13.60"N	126°26'16.27"E	6 m
	R	37°28'21.95"N	126°26'14.76"E	6 m
302	A	37°27'39.66"N	126°26'46.39"E	5 m
	B	37°27'40.65"N	126°26'48.14"E	5 m
303	A	37°27'37.67"N	126°26'42.86"E	5 m
	B	37°27'38.66"N	126°26'44.61"E	5 m
304	A	37°27'35.68"N	126°26'39.34"E	5 m
	B	37°27'36.66"N	126°26'41.08"E	5 m
309	A	37°27'27.02"N	126°26'24.02"E	5 m
	B	37°27'28.00"N	126°26'25.77"E	5 m
310	A	37°27'25.03"N	126°26'20.50"E	5 m
	B	37°27'26.02"N	126°26'22.25"E	5 m
311	A	37°27'23.03"N	126°26'16.97"E	5 m
	B	37°27'24.02"N	126°26'18.72"E	5 m
322	A	37°27'40.96"N	126°26'45.24"E	5 m
	B	37°27'41.94"N	126°26'46.99"E	5 m
323	A	37°27'38.96"N	126°26'41.72"E	5 m
	B	37°27'39.95"N	126°26'43.46"E	5 m
324	A	37°27'36.97"N	126°26'38.19"E	5 m
	B	37°27'37.95"N	126°26'39.93"E	5 m
329	A	37°27'28.31"N	126°26'22.88"E	5 m
	B	37°27'29.30"N	126°26'24.62"E	5 m
330	A	37°27'26.32"N	126°26'19.35"E	5 m
	B	37°27'27.31"N	126°26'21.10"E	5 m
331	A	37°27'24.33"N	126°26'15.82"E	5 m
	B	37°27'25.31"N	126°26'17.57"E	5 m

Stand NR	Availability
224L/R, 231L/R, 232L/R, 266L/R, 267L/R, 268L/R, 275L/R, 302A/B, 303A/B, 304A/B, 309A/B, 310A/B, 311A/B, 322A/B, 323A/B, 324A/B, 329A/B, 330A/B, 331A/B	Available for aircraft up to "C" code.
236R, 239R, 258R, 261R	Available for aircraft up to "F" code.
For details, please contact to confirm with "the Apron Magt. Unit" at the telephone number 82-32-741-2991.	
Note. "B": Refer to Annex 14 to the Convention on International Civil Aviation, Volume I, Chapter 1, Table 1-1 "Aerodrome reference code".	
Code letter	Wing span
E	52 m up to but not including 65 m
D	36 m up to but not including 52 m
C	24 m up to but not including 36 m
B	15 m up to but not including 24 m

Change : Establishment of ACFT stands NR. 224 and 275 for apron 3.


Multiple use stands operation

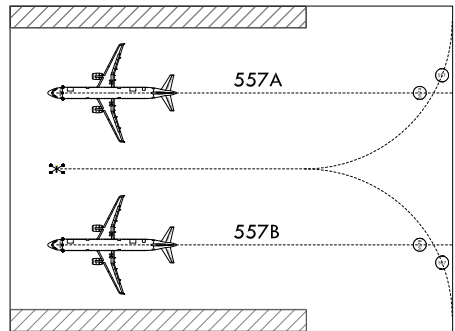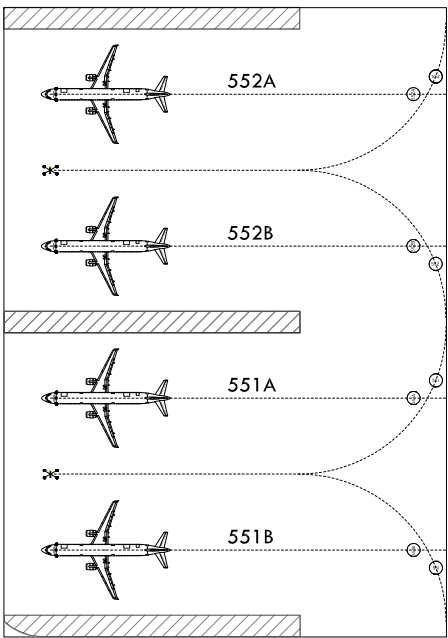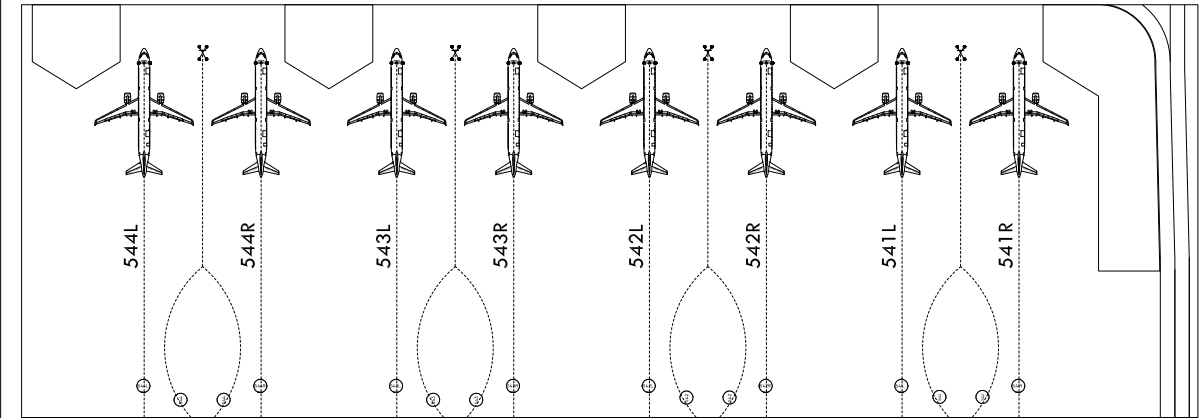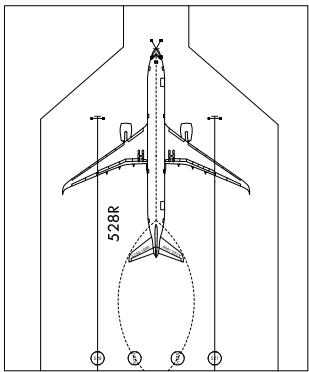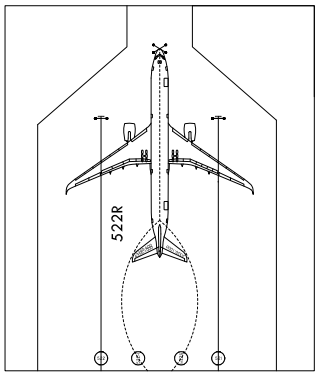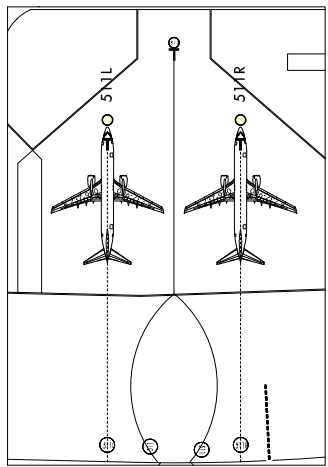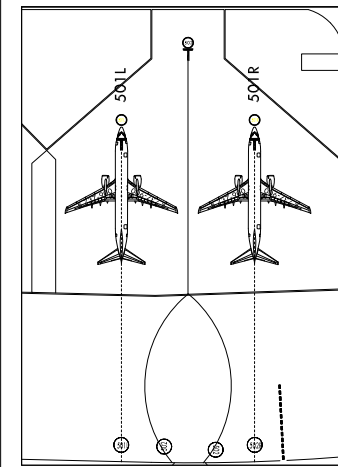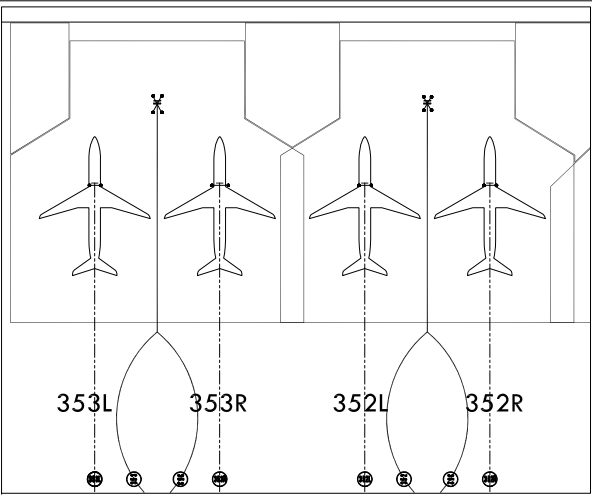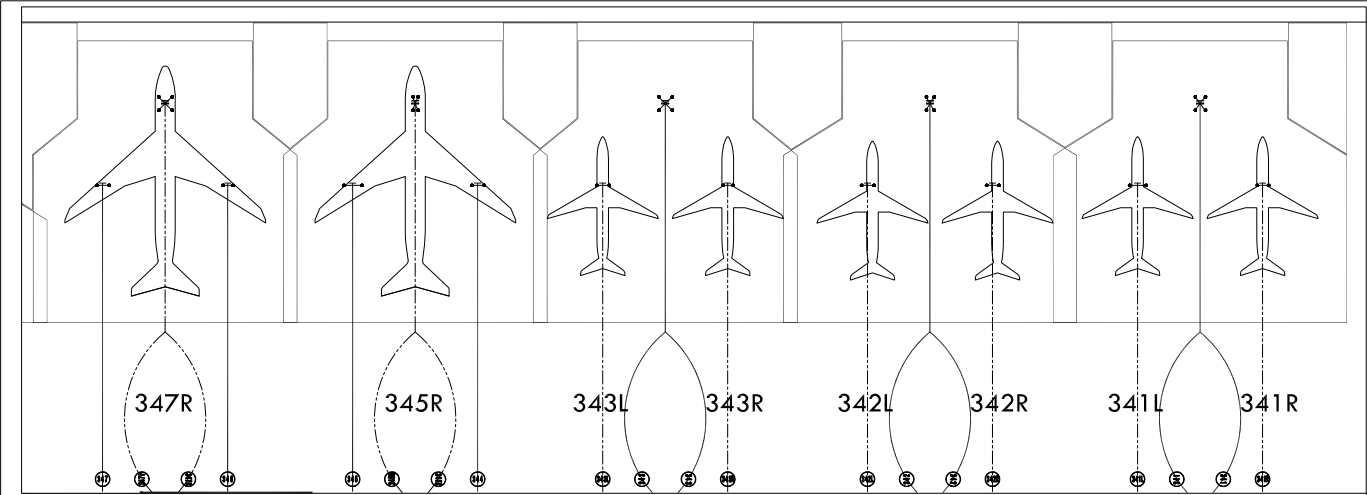

INS COORDINATES FOR AIRCRAFT STANDS				
		WGS-84		ELEV(AMSL)
341	L	37°27'48.23"N	126°26'42.01"E	6 m
	R	37°27'48.99"N	126°26'43.35"E	6 m
342	L	37°27'46.59"N	126°26'39.11"E	6 m
	R	37°27'47.35"N	126°26'40.45"E	6 m
343	L	37°27'44.98"N	126°26'36.26"E	6 m
	R	37°27'45.74"N	126°26'37.60"E	6 m
345	R	37°27'44.55"N	126°26'33.61"E	6 m
347	R	37°27'43.03"N	126°26'30.92"E	6 m
352	L	37°27'31.04"N	126°26'11.59"E	6 m
	R	37°27'31.80"N	126°26'12.93"E	6 m
353	L	37°27'29.39"N	126°26'08.68"E	6 m
	R	37°27'30.15"N	126°26'10.03"E	6 m
501	L	37°28'17.68"N	126°26'22.79"E	6 m
	R	37°28'16.61"N	126°26'23.75"E	6 m
511	L	37°27'53.15"N	126°25'42.29"E	6 m
	R	37°27'54.22"N	126°25'41.34"E	6 m
522	R	37°28'32.51"N	126°25'32.91"E	5 m
528	R	37°28'42.41"N	126°25'24.10"E	5 m
541	L	37°28'22.33"N	126°25'28.47"E	5 m
	R	37°28'21.26"N	126°25'29.42"E	5 m
542	L	37°28'24.64"N	126°25'26.41"E	5 m
	R	37°28'23.57"N	126°25'27.36"E	5 m
543	L	37°28'26.96"N	126°25'24.35"E	5 m
	R	37°28'25.88"N	126°25'25.30"E	5 m
544	L	37°28'29.27"N	126°25'22.29"E	5 m
	R	37°28'28.20"N	126°25'23.24"E	5 m
551	A	37°28'17.29"N	126°25'20.03"E	5 m
	B	37°28'15.90"N	126°25'21.27"E	5 m
552	A	37°28'20.07"N	126°25'17.55"E	5 m
	B	37°28'18.68"N	126°25'18.79"E	5 m
557	A	37°28'32.59"N	126°25'06.41"E	5 m
	B	37°28'31.20"N	126°25'07.65"E	5 m

Stand NR.	Availability										
341L/R, 342L/R, 343L/R, 352L/R, 353L/R, 501L/R, 511L/R, 541L/R, 542L/R, 543L/R, 544L/R, 551A/B, 552A/B, 557A/B	Available for aircraft up to "C" code.										
345R, 347R, 522R, 528R	Available for aircraft up to "E" code.										
For details, please contact to confirm with "the Apron Mgt. Unit" at the telephone number 82-32-741-2991.											
Note. "B": Refer to Annex 14 to the Convention on International Civil Aviation, Volume I, Chapter 1, Table 1-1 "Aerodrome reference code". <table><tr><th>Code letter</th><th>Wing span</th></tr><tr><td>E</td><td>52 m up to but not including 65 m</td></tr><tr><td>D</td><td>36 m up to but not including 52 m</td></tr><tr><td>C</td><td>24 m up to but not including 36 m</td></tr><tr><td>B</td><td>15 m up to but not including 24 m</td></tr></table>		Code letter	Wing span	E	52 m up to but not including 65 m	D	36 m up to but not including 52 m	C	24 m up to but not including 36 m	B	15 m up to but not including 24 m
Code letter	Wing span										
E	52 m up to but not including 65 m										
D	36 m up to but not including 52 m										
C	24 m up to but not including 36 m										
B	15 m up to but not including 24 m										

Multiple use stands operation

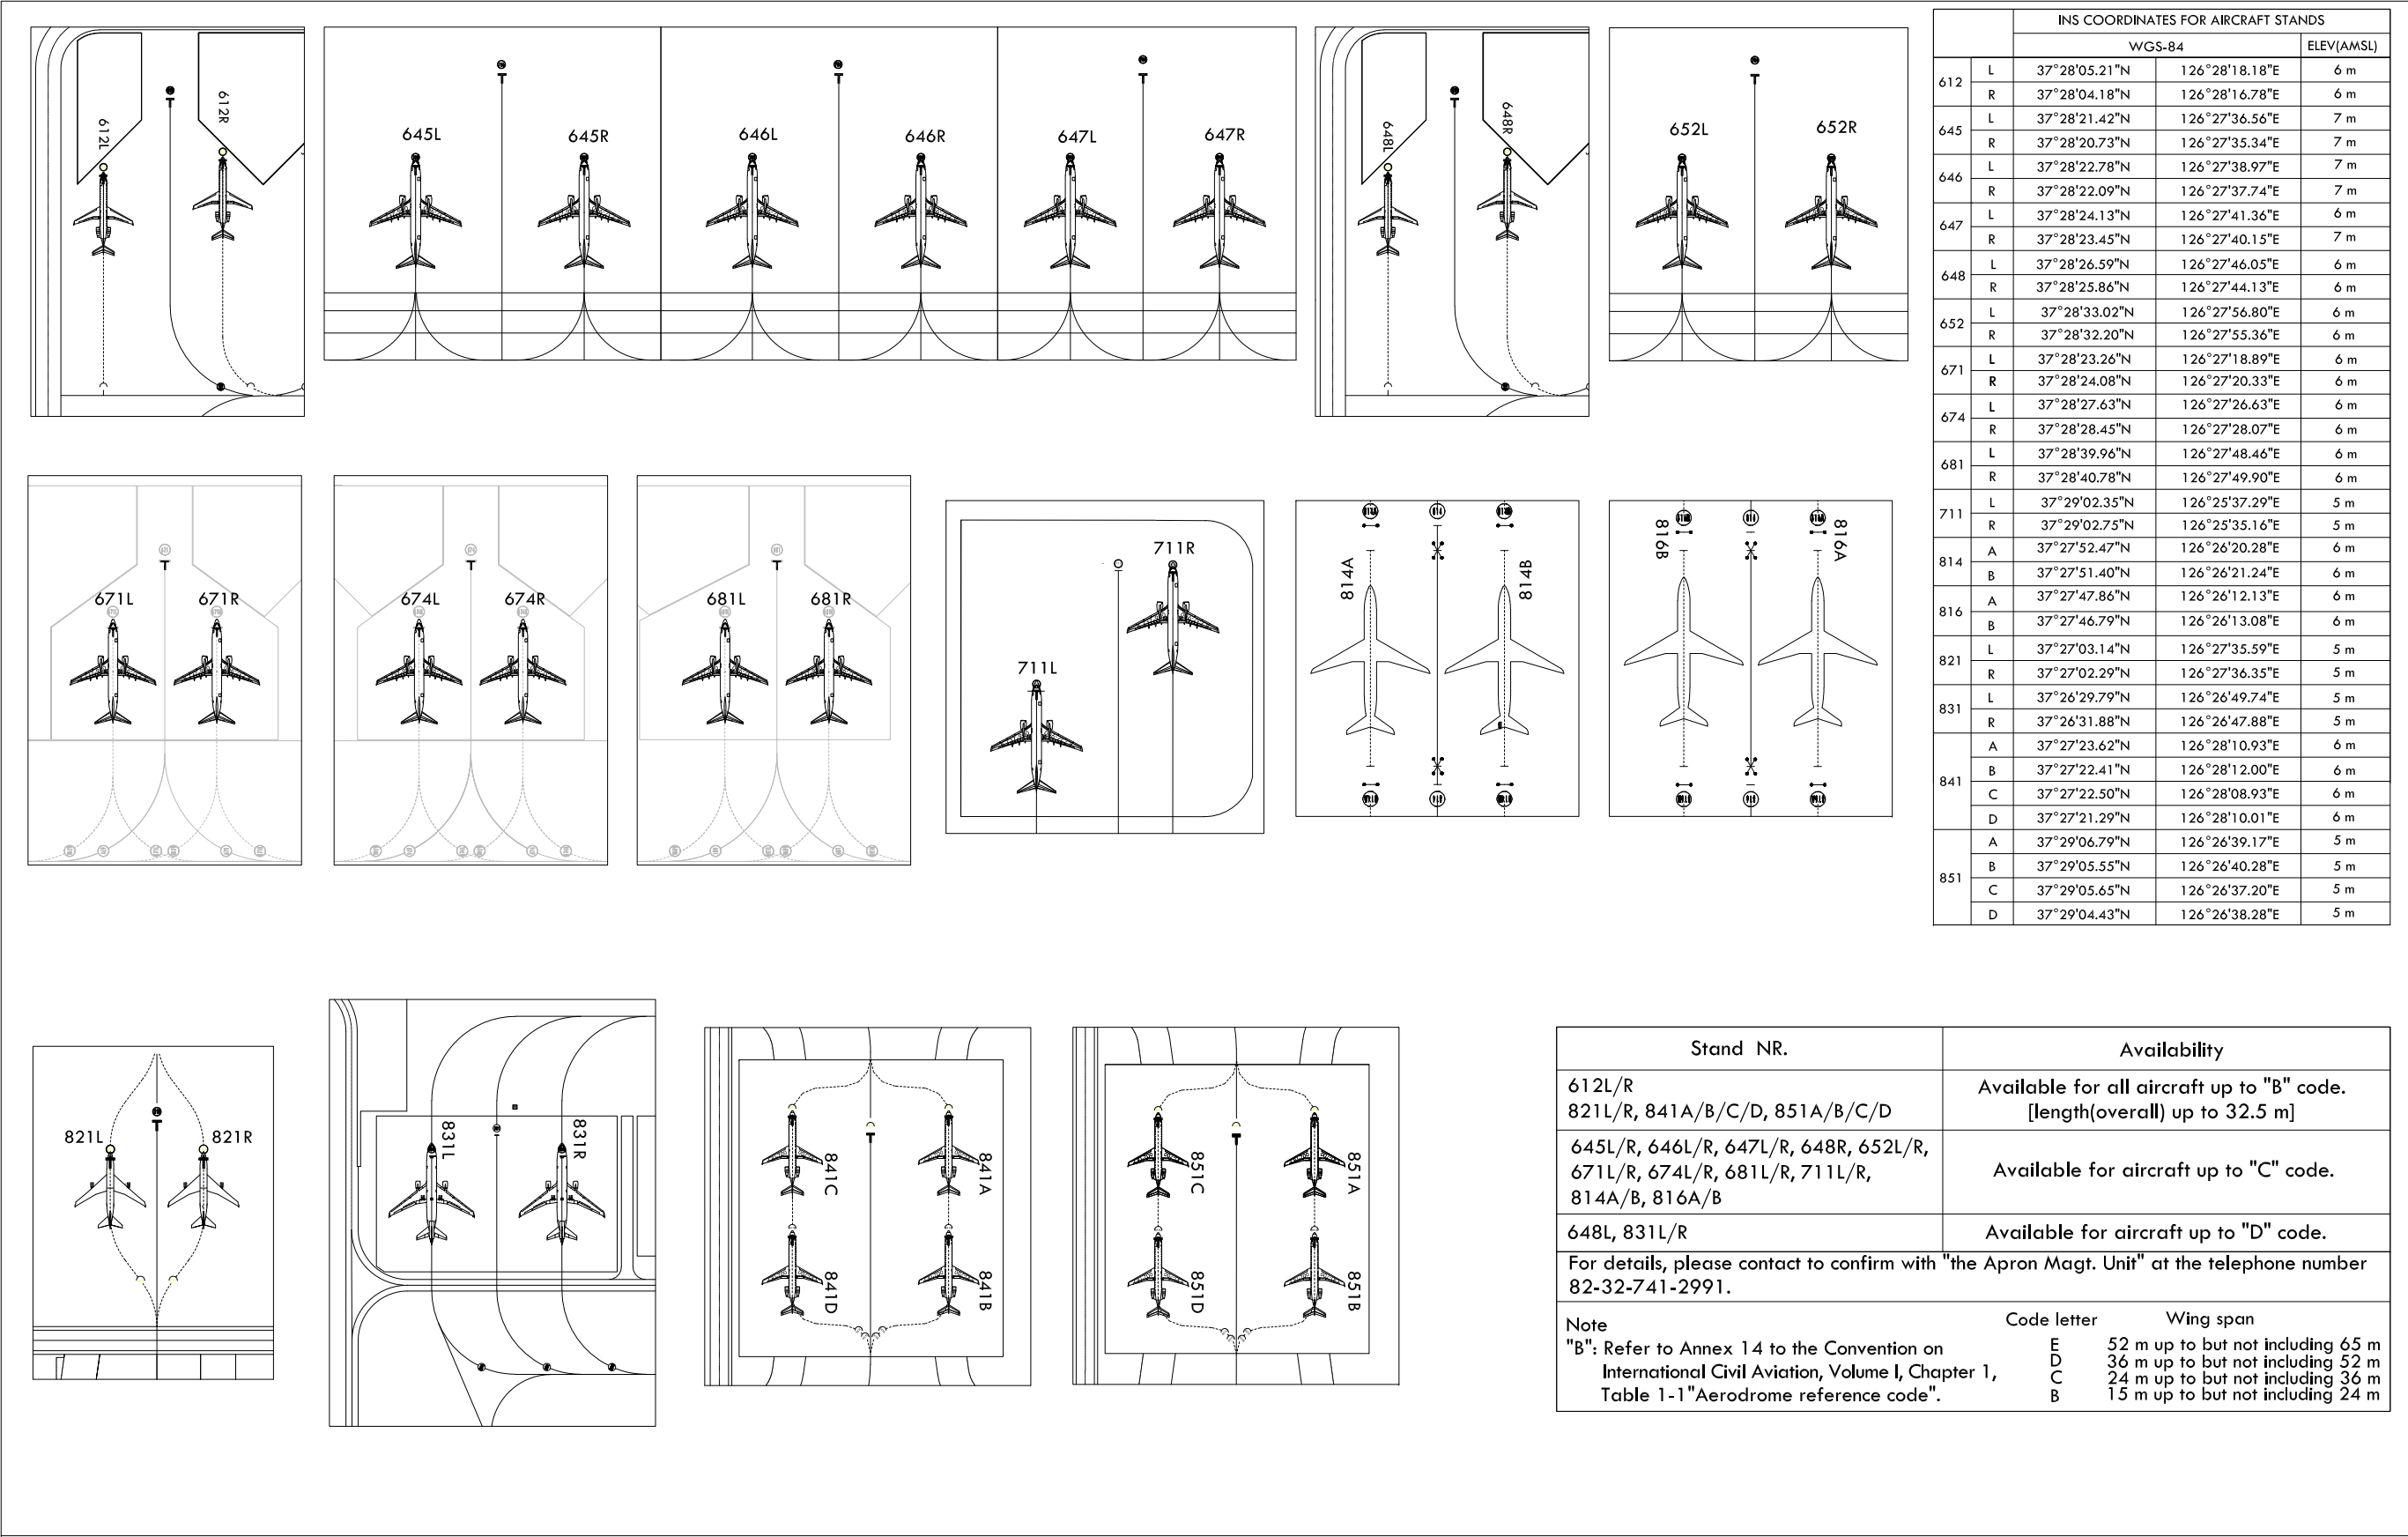

Change : Establishment of ACFT stands NR. 671, 674 and 681 for cargo apron 2.

Deicing zones operation

INCHEON DEICING	122.225	123.575
PAD CONTROL	122.175	122.325 123.325
ICE MAN	129.725	130.250 130.750 130.850

