


APRON ELEV **6** m

TWR	118.2(E)	118.8(W)	
GND	121.75(E)	121.7(W)	
APRON	121.65	122.175	123.675
	121.8	123.325	129.725

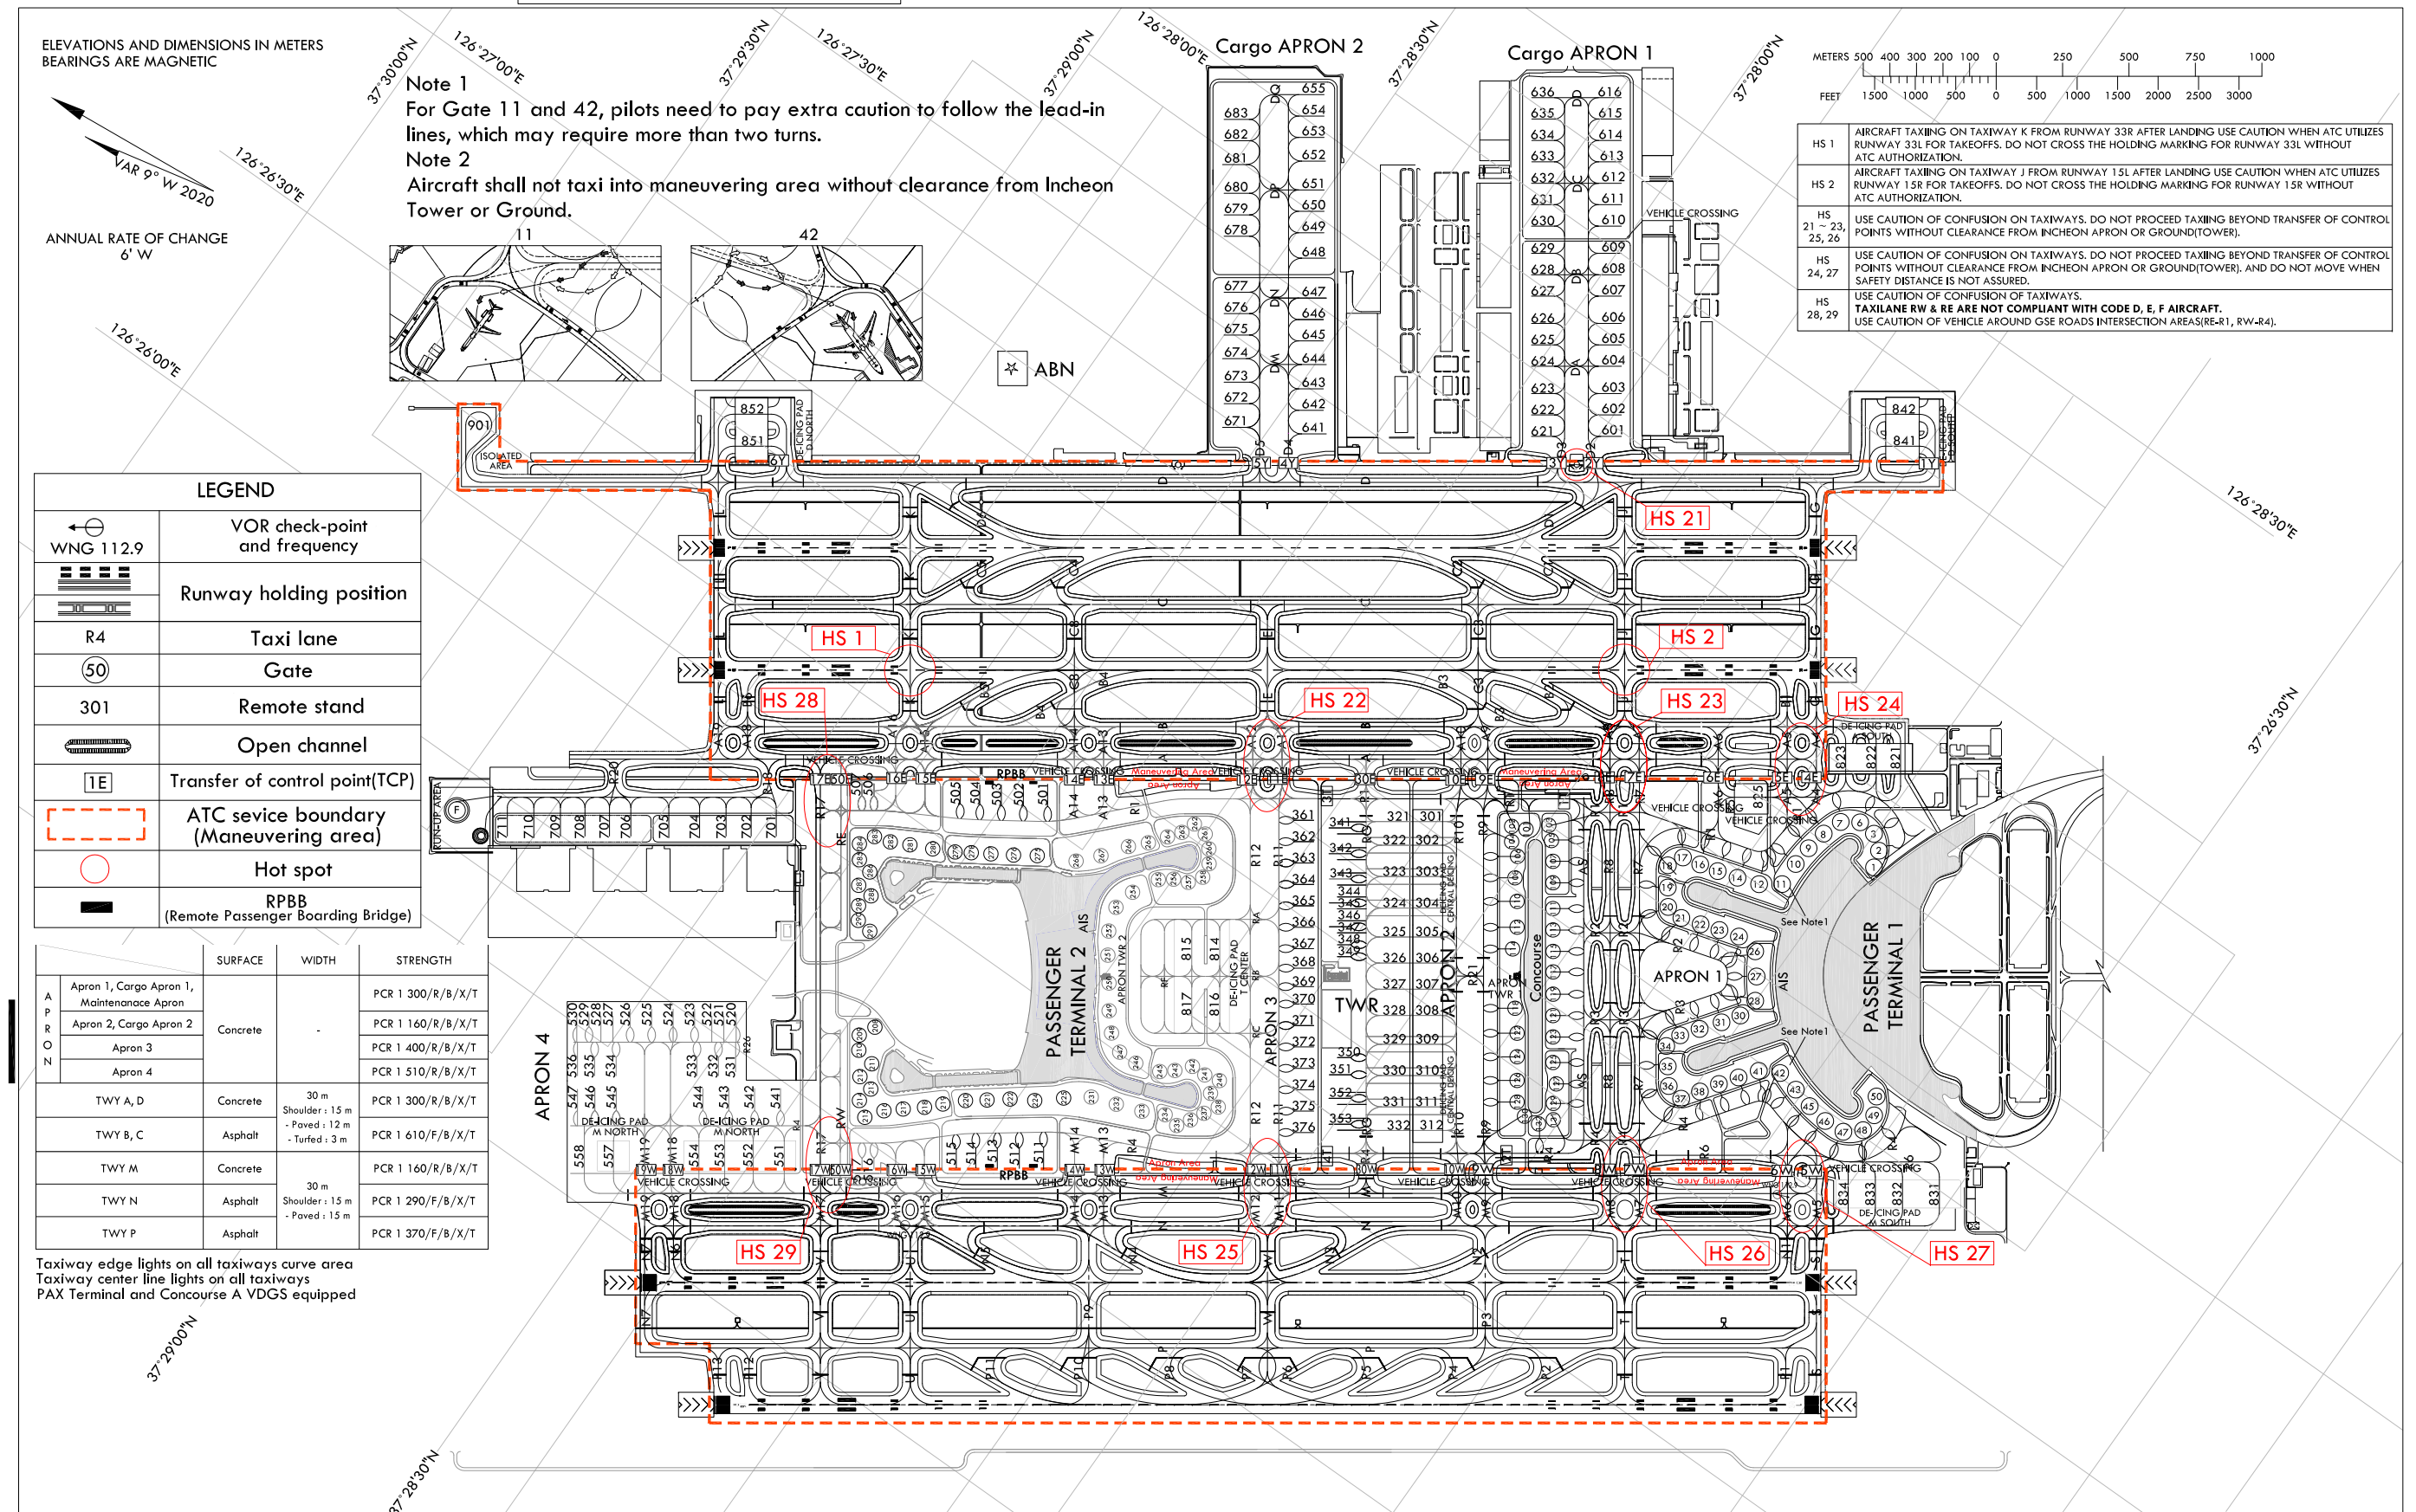

Change : Establishment of ACFT stands NR. 530 and 536.

Apron 1

	INS COORDINATES FOR AIRCRAFT STANDS			STAND AVAILABILITY
	WGS-84		ELEV(AMSL)	
1	37°26'59.01"N	126°27'21.53"E	5 m	C
2	37°26'59.38"N	126°27'23.37"E	5 m	C
3	37°27'00.33"N	126°27'24.14"E	5 m	C, D
6	37°27'01.79"N	126°27'23.98"E	5 m	C, D, E
7	37°27'02.98"N	126°27'23.02"E	5 m	C, D, E
8	37°27'03.62"N	126°27'20.95"E	5 m	C, D, E, F
9	37°27'03.96"N	126°27'18.19"E	5 m	C, D, E
10	37°27'04.12"N	126°27'15.38"E	5 m	C, D, E, F
11	37°27'04.19"N	126°27'12.44"E	5 m	C
12	37°27'06.48"N	126°27'08.52"E	5 m	C, D, E, F
14	37°27'09.00"N	126°27'07.74"E	5 m	C, D, E
15	37°27'11.32"N	126°27'07.15"E	5 m	C, D, E, F
16	37°27'13.32"N	126°27'07.12"E	5 m	C
17	37°27'14.82"N	126°27'05.90"E	5 m	C, D, E, F
18	37°27'15.19"N	126°27'04.57"E	5 m	C
19	37°27'13.98"N	126°27'02.66"E	5 m	D, E
20	37°27'13.32"N	126°27'00.96"E	5 m	C, D
21	37°27'11.65"N	126°27'01.52"E	5 m	D, E
22	37°27'10.19"N	126°27'02.56"E	5 m	C, D, E
23	37°27'07.88"N	126°27'03.21"E	5 m	C, D, E
24	37°27'05.55"N	126°27'04.60"E	5 m	C, D, E
26	37°27'01.98"N	126°27'02.98"E	5 m	D, E
27	37°27'00.61"N	126°27'00.33"E	5 m	C, D, E
28	37°26'58.98"N	126°26'57.90"E	5 m	C, D, E
30	37°26'59.02"N	126°26'52.99"E	5 m	C, D, E
31	37°27'00.76"N	126°26'50.75"E	5 m	C, D, E
32	37°27'02.09"N	126°26'48.30"E	5 m	C, D, E
33	37°27'03.49"N	126°26'46.48"E	5 m	C, D, E
34	37°27'04.47"N	126°26'44.84"E	5 m	C, D
35	37°27'03.10"N	126°26'43.40"E	5 m	C, D, E
36	37°27'01.99"N	126°26'41.98"E	5 m	C, D
37	37°27'00.42"N	126°26'42.00"E	5 m	C, D
38	37°26'59.63"N	126°26'43.22"E	5 m	C, D
39	37°26'59.22"N	126°26'45.25"E	5 m	D, E
40	37°26'57.92"N	126°26'47.76"E	5 m	D, E
41	37°26'56.42"N	126°26'50.64"E	5 m	C, D, E
42	37°26'52.80"N	126°26'52.08"E	5 m	C
43	37°26'50.53"N	126°26'51.16"E	5 m	C, D, E, F
45	37°26'48.40"N	126°26'50.48"E	5 m	C, D, E
46	37°26'46.20"N	126°26'50.12"E	5 m	C, D, E, F
47	37°26'44.31"N	126°26'49.97"E	5 m	C, D, E
48	37°26'43.08"N	126°26'51.58"E	5 m	C, D, E
49	37°26'42.96"N	126°26'53.31"E	5 m	D, E
50	37°26'44.24"N	126°26'55.57"E	5 m	C, D, E
103	37°27'29.61"N	126°27'00.02"E	5 m	C
105	37°27'28.47"N	126°26'58.60"E	5 m	C, D
107	37°27'27.37"N	126°26'55.96"E	5 m	C, D, E
109	37°27'26.01"N	126°26'53.56"E	5 m	C, D, E
111	37°27'24.37"N	126°26'50.65"E	5 m	C, D, E
113	37°27'23.01"N	126°26'48.25"E	5 m	C, D, E
115	37°27'21.35"N	126°26'46.10"E	5 m	C, D
117	37°27'20.09"N	126°26'43.75"E	5 m	C, D
119	37°27'18.68"N	126°26'41.24"E	5 m	D
121	37°27'17.57"N	126°26'38.62"E	5 m	C, D, E
123	37°27'16.21"N	126°26'36.21"E	5 m	C, D, E
125	37°27'14.44"N	126°26'33.47"E	5 m	C, D, E
127	37°27'12.93"N	126°26'31.20"E	5 m	C, D
129	37°27'11.95"N	126°26'28.78"E	5 m	C, D
131	37°27'10.96"N	126°26'27.53"E	5 m	C, D, E
132	37°27'11.83"N	126°26'26.00"E	5 m	C, D

Run-up Area

* Engine Run-up Area : North of Maintenance Apron
** In case of the Run-up area U/S, 14A(North part of TWY A) can be allocated as Temporary run-up area.

Apron 2

	INS COORDINATES FOR AIRCRAFT STANDS			STAND AVAILABILITY
	WGS-84		ELEV(AMSL)	
101	37°27'31.17"N	126°26'57.99"E	5 m	C
102	37°27'32.40"N	126°26'56.80"E	6 m	C
104	37°27'31.69"N	126°26'55.45"E	6 m	C, D
106	37°27'30.28"N	126°26'54.22"E	5 m	C, D, E, F
108	37°27'29.12"N	126°26'51.63"E	6 m	C, D, E
110	37°27'27.40"N	126°26'49.17"E	6 m	C, D, E, F
112	37°27'25.76"N	126°26'46.27"E	6 m	C, D, E, F
114	37°27'24.79"N	126°26'43.46"E	6 m	C, D
118	37°27'20.81"N	126°26'36.98"E	6 m	C, D, E
122	37°27'19.02"N	126°26'34.35"E	6 m	C, D, E, F
124	37°27'17.52"N	126°26'31.69"E	5 m	C, D, E
126	37°27'16.02"N	126°26'29.04"E	5 m	C, D, E, F
128	37°27'15.04"N	126°26'26.25"E	5 m	C, D
130	37°27'13.78"N	126°26'24.86"E	5 m	C, D, E
321	37°27'42.95"N	126°26'48.77"E	5 m	A ~ C
322	37°27'41.39"N	126°26'46.17"E	5 m	A ~ F
323	37°27'39.40"N	126°26'42.64"E	5 m	A ~ F
324	37°27'37.40"N	126°26'39.11"E	5 m	A ~ F
325	37°27'35.57"N	126°26'35.87"E	5 m	A ~ E
326	37°27'33.91"N	126°26'32.92"E	5 m	A ~ E
327	37°27'32.24"N	126°26'29.98"E	5 m	A ~ E
328	37°27'30.58"N	126°26'27.03"E	5 m	A ~ E
329	37°27'28.75"N	126°26'23.80"E	5 m	A ~ F
330	37°27'26.75"N	126°26'20.27"E	5 m	A ~ F
331	37°27'24.76"N	126°26'16.74"E	5 m	A ~ F
332	37°27'23.31"N	126°26'14.03"E	5 m	A ~ C
341	37°27'49.32"N	126°26'42.05"E	5 m	A ~ F
342	37°27'47.68"N	126°26'39.15"E	5 m	A ~ F
343	37°27'46.07"N	126°26'36.30"E	5 m	A ~ E
344	37°27'44.22"N	126°26'34.91"E	5 m	A ~ C
345	37°27'43.46"N	126°26'33.57"E	5 m	A ~ C
346	37°27'42.70"N	126°26'32.22"E	5 m	A ~ C
347	37°27'41.94"N	126°26'30.88"E	5 m	A ~ C
348	37°27'41.18"N	126°26'29.53"E	5 m	A ~ C
349	37°27'40.42"N	126°26'28.19"E	5 m	A ~ C
350	37°27'34.01"N	126°26'16.84"E	5 m	A ~ C
351	37°27'33.62"N	126°26'14.28"E	5 m	A ~ E
352	37°27'32.12"N	126°26'11.63"E	5 m	A ~ F
353	37°27'30.48"N	126°26'08.73"E	5 m	A ~ F


Apron 3

	INS COORDINATES FOR AIRCRAFT STANDS			STAND AVAILABILITY
	WGS-84		ELEV(AMSL)	
208	37°28'17.64"N	126°25'42.85"E	6 m	C
209	37°28'16.72"N	126°25'41.26"E	6 m	C
210	37°28'16.63"N	126°25'39.77"E	6 m	C
211	37°28'15.86"N	126°25'38.41"E	6 m	C
212	37°28'15.09"N	126°25'37.05"E	6 m	C
213	37°28'14.33"N	126°25'35.70"E	6 m	C
214	37°28'13.68"N	126°25'34.41"E	6 m	C
215	37°28'12.51"N	126°25'34.60"E	6 m	C
216	37°28'11.52"N	126°25'36.04"E	6 m	C, D, E
217	37°28'10.01"N	126°25'37.55"E	6 m	C, D, E
218	37°28'08.38"N	126°25'39.48"E	6 m	C, D, E
219	37°28'06.14"N	126°25'40.40"E	6 m	C
220	37°28'04.93"N	126°25'43.19"E	6 m	C, D, E
221	37°28'03.06"N	126°25'44.99"E	6 m	C, D, E
222	37°28'01.08"N	126°25'46.89"E	6 m	C, D, E
224	37°27'58.83"N	126°25'48.98"E	6 m	C, D, E, F
225	37°27'56.10"N	126°25'51.51"E	6 m	C, D, E, F
231	37°27'53.50"N	126°25'53.73"E	6 m	C, D, E, F
232	37°27'50.63"N	126°25'55.11"E	6 m	C, D, E, F
233	37°27'48.07"N	126°25'56.43"E	6 m	C, D, E, F
234	37°27'45.25"N	126°25'57.65"E	6 m	C, D, E, F
235	37°27'43.43"N	126°25'58.43"E	6 m	C, D, E
236	37°27'41.63"N	126°25'59.34"E	5 m	C
237	37°27'41.95"N	126°26'00.49"E	5 m	C
238	37°27'41.95"N	126°26'02.41"E	5 m	C
239	37°27'42.57"N	126°26'03.75"E	5 m	C
240	37°27'43.84"N	126°26'03.91"E	5 m	C
241	37°27'45.11"N	126°26'04.57"E	6 m	C, D, E

Apron 3

	INS COORDINATES FOR AIRCRAFT STANDS			STAND AVAILABILITY
	WGS-84		ELEV(AMSL)	
242	37°27'46.48"N	126°26'03.41"E	6 m	C, D, E
243	37°27'48.32"N	126°26'02.55"E	6 m	C
245	37°27'48.94"N	126°26'00.76"E	6 m	C
246	37°27'51.45"N	126°25'59.22"E	6 m	C, D, E
247	37°27'55.00"N	126°25'59.73"E	6 m	C, D, E
248	37°27'57.26"N	126°26'02.24"E	6 m	C, D, E
249	37°27'58.75"N	126°26'04.92"E	6 m	C, D, E
250	37°27'59.11"N	126°26'07.52"E	6 m	C
251	37°28'01.48"N	126°26'09.77"E	6 m	C, D, E
252	37°28'03.02"N	126°26'12.43"E	6 m	C, D, E
253	37°28'04.15"N	126°26'15.83"E	6 m	C, D, E
254	37°28'03.39"N	126°26'20.27"E	6 m	C, D, E
255	37°28'00.46"N	126°26'23.80"E	6 m	C, D, E
256	37°27'58.59"N	126°26'25.00"E	6 m	C, D, E
257	37°27'57.32"N	126°26'26.21"E	6 m	C, D, E
258	37°27'56.59"N	126°26'27.91"E	5 m	C
259	37°27'57.47"N	126°26'28.63"E	5 m	C
260	37°27'58.31"N	126°26'30.31"E	5 m	C
261	37°27'59.23"N	126°26'31.37"E	5 m	C
262	37°28'00.14"N	126°26'30.66"E	6 m	C
263	37°28'01.52"N	126°26'29.98"E	6 m	E
264	37°28'02.61"N	126°26'27.99"E	6 m	C, D, E, F
265	37°28'04.51"N	126°26'25.12"E	6 m	C, D, E, F
266	37°28'06.25"N	126°26'22.61"E	6 m	C, D, E, F
267	37°28'08.33"N	126°26'19.82"E	6 m	C, D, E, F
268	37°28'10.50"N	126°26'17.17"E	6 m	C, D, E, F
275	37°28'13.44"N	126°26'14.89"E	6 m	C, D, E, F
276	37°28'15.65"N	126°26'13.09"E	6 m	C, D, E
277	37°28'17.62"N	126°26'11.48"E	6 m	C, D, E
278	37°28'19.59"N	126°26'09.88"E	6 m	C, D, E
279	37°28'21.67"N	126°26'09.56"E	6 m	C
280	37°28'22.92"N	126°26'07.29"E	6 m	C, D, E
281	37°28'25.07"N	126°26'05.82"E	6 m	C, D, E
282	37°28'27.18"N	126°26'04.32"E	6 m	C, D, E
283	37°28'29.36"N	126°26'03.73"E	6 m	C
284	37°28'29.21"N	126°26'02.28"E	6 m	C
285	37°28'28.84"N	126°26'01.08"E	6 m	C
286	37°28'28.06"N	126°25'59.99"E	6 m	C
287	37°28'27.30"N	126°25'58.64"E	6 m	C
288	37°28'26.52"N	126°25'57.27"E	6 m	C
289	37°28'25.75"N	126°25'55.91"E	6 m	C
290	37°28'24.99"N	126°25'54.55"E	6 m	C
291	37°28'23.40"N	126°25'54.89"E	6 m	C
361	37°27'51.51"N	126°26'40.93"E	5 m	A ~ C
362	37°27'49.79"N	126°26'39.36"E	5 m	A ~ E
363	37°27'48.43"N	126°26'36.95"E	5 m	A ~ E
364	37°27'47.07"N	126°26'34.54"E	5 m	A ~ E
365	37°27'45.71"N	126°26'32.14"E	5 m	A ~ E
366	37°27'44.35"N	126°26'29.73"E	5 m	A ~ E
367	37°27'42.99"N	126°26'27.32"E	5 m	A ~ E
368	37°27'42.44"N	126°26'24.88"E	5 m	A ~ C
369	37°27'41.09"N	126°26'22.49"E	5 m	A ~ C
370	37°27'39.46"N	126°26'21.08"E	5 m	A ~ E
371	37°27'38.10"N	126°26'18.68"E	5 m	A ~ E
372	37°27'36.74"N	126°26'16.27"E	5 m	A ~ E
373	37°27'35.38"N	126°26'13.86"E	5 m	A ~ E
374	37°27'34.02"N	126°26'11.46"E	5 m	A ~ E
375	37°27'32.66"N	126°26'09.05"E	5 m	A ~ E
376	37°27'32.05"N	126°26'06.50"E	5 m	A ~ C
501	37°28'17.62"N	126°26'24.10"E	5 m	A ~ F
502	37°28'19.80"N	126°26'22.19"E	5 m	A ~ F
503	37°28'21.77"N	126°26'20.42"E	5 m	A ~ E
504	37°28'23.70"N	126°26'18.71"E	5 m	A ~ E
505	37°28'25.47"N	126°26'17.15"E	5 m	A ~ D
506	37°28'32.85"N	126°26'10.78"E	5 m	A ~ C
507	37°28'33.93"N	126°26'09.81"E	5 m	A ~ C
511	37°27'53.23"N	126°25'54.01"E	5 m	A ~ F
512	37°27'55.40"N	126°25'39.08"E	5 m	A ~ F
513	37°27'57.37"N	126°25'37.32"E	5 m	A ~ E
514	37°27'59.30"N	126°25'35.61"E	5 m	A ~ E
515	37°28'01.06"N	126°25'34.03"E	5 m	A ~ D
516	37°28'08.35"N	126°25'27.44"E	5 m	A ~ C
517	37°28'09.42"N	126°25'26.49"E	5 m	A ~ C

Multiple use stands operation


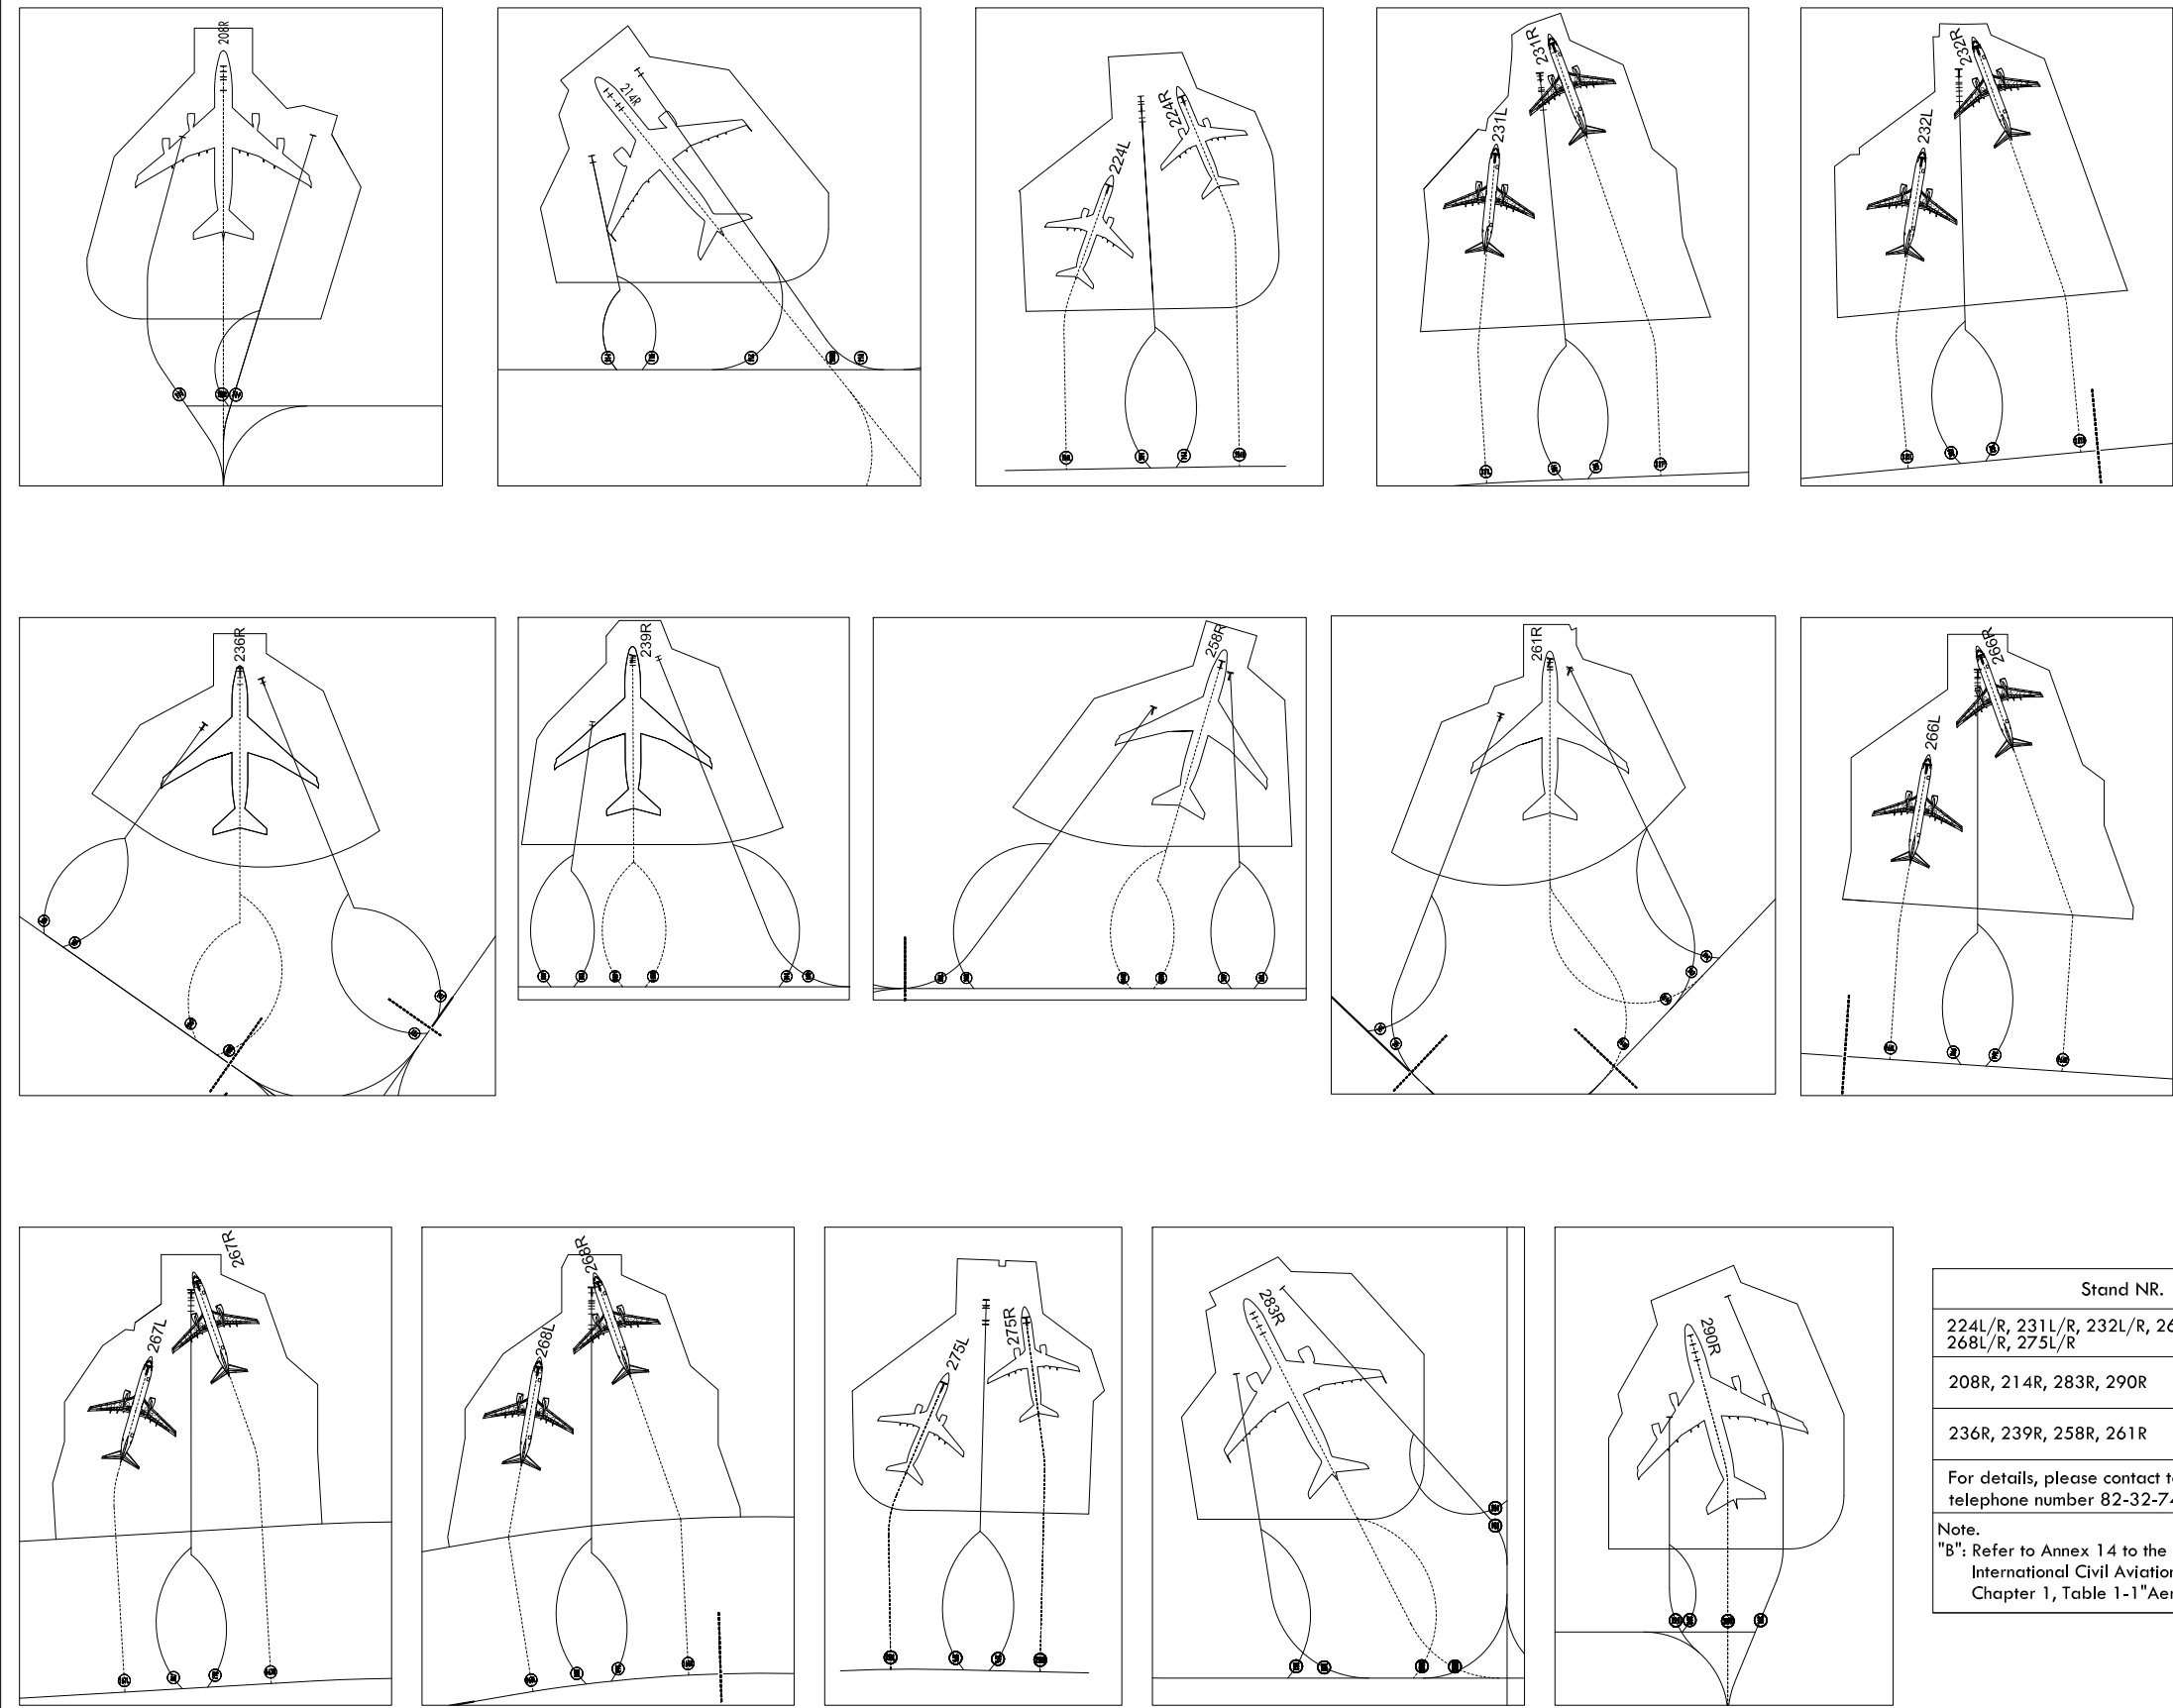


		INS COORDINATES FOR AIRCRAFT STANDS		
		WGS-84		ELEV(AMSL)
208	R	37°28'16.66"N	126°25'42.97"E	6 m
214	R	37°28'12.93"N	126°25'34.80"E	6 m
224	L	37°27'58.53"N	126°25'47.61"E	6 m
	R	37°27'58.43"N	126°25'49.33"E	6 m
231	L	37°27'53.63"N	126°25'52.33"E	6 m
	R	37°27'53.49"N	126°25'54.22"E	6 m
232	L	37°27'50.70"N	126°25'53.65"E	6 m
	R	37°27'50.51"N	126°25'55.53"E	6 m
236	R	37°27'42.18"N	126°26'00.21"E	6 m
239	R	37°27'43.60"N	126°26'03.66"E	6 m
258	R	37°27'57.53"N	126°26'28.40"E	6 m
261	R	37°27'59.96"N	126°26'30.72"E	6 m
266	L	37°28'06.75"N	126°26'24.13"E	6 m
	R	37°28'06.14"N	126°26'22.44"E	6 m
267	L	37°28'08.58"N	126°26'21.11"E	6 m
	R	37°28'08.28"N	126°26'19.65"E	6 m
268	L	37°28'10.56"N	126°26'18.63"E	6 m
	R	37°28'10.51"N	126°26'17.04"E	6 m
275	L	37°28'13.60"N	126°26'16.27"E	6 m
	R	37°28'13.95"N	126°26'14.76"E	6 m
283	R	37°28'29.09"N	126°26'02.85"E	6 m
290	R	37°28'24.05"N	126°25'55.01"E	6 m

Stand NR.	Availability
224L/R, 231L/R, 232L/R, 266L/R, 267L/R, 268L/R, 275L/R	Available for aircraft up to "C" code.
208R, 214R, 283R, 290R	Available for aircraft up to "E" code.
236R, 239R, 258R, 261R	Available for aircraft up to "F" code.
For details, please contact to confirm with "the Apron Magt. Unit" at the telephone number 82-32-741-2991.	
Note. Code letter Wing span	
"B": Refer to Annex 14 to the Convention on International Civil Aviation, Volume I, Chapter 1, Table 1-1 "Aerodrome reference code".	
E	52 m up to but not including 65 m
D	36 m up to but not including 52 m
C	24 m up to but not including 36 m
B	15 m up to but not including 24 m

Change : Amended coordinates for ACFT stands NR. 275R, 290R.


Multiple use stands operation

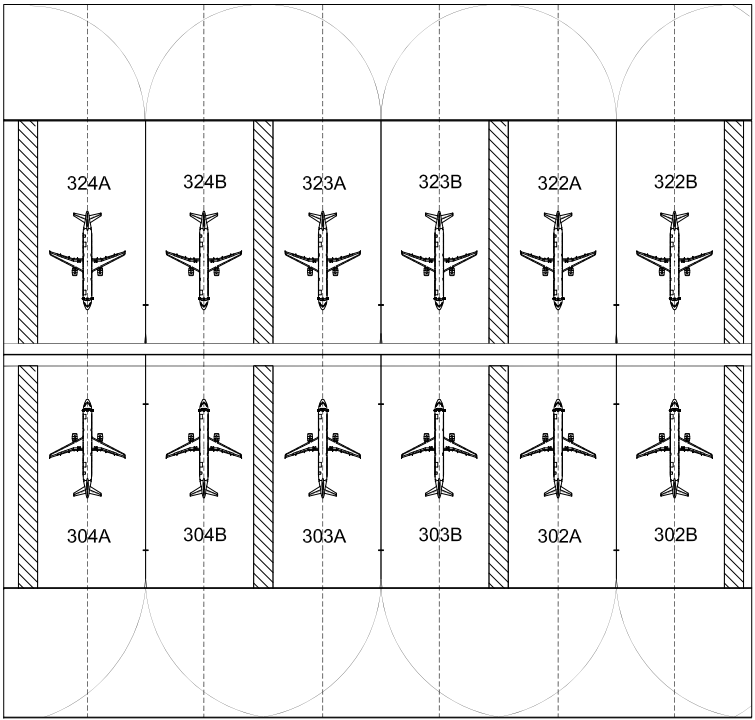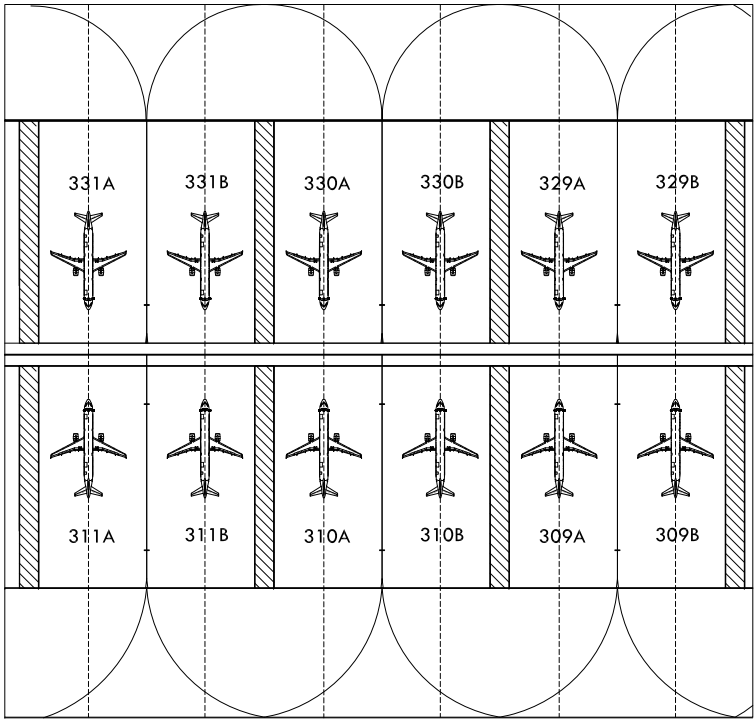

		INS COORDINATES FOR AIRCRAFT STANDS		
		WGS-84		ELEV(AMSL)
302	A	37°27'39.66"N	126°26'46.39"E	5 m
	B	37°27'40.65"N	126°26'48.14"E	5 m
303	A	37°27'37.67"N	126°26'42.86"E	5 m
	B	37°27'38.66"N	126°26'44.61"E	5 m
304	A	37°27'35.68"N	126°26'39.34"E	5 m
	B	37°27'36.66"N	126°26'41.08"E	5 m
309	A	37°27'27.02"N	126°26'24.02"E	5 m
	B	37°27'28.00"N	126°26'25.77"E	5 m
310	A	37°27'25.03"N	126°26'20.50"E	5 m
	B	37°27'26.02"N	126°26'22.25"E	5 m
311	A	37°27'23.03"N	126°26'16.97"E	5 m
	B	37°27'24.02"N	126°26'18.72"E	5 m
322	A	37°27'40.96"N	126°26'45.24"E	5 m
	B	37°27'41.94"N	126°26'46.99"E	5 m
323	A	37°27'38.96"N	126°26'41.72"E	5 m
	B	37°27'39.95"N	126°26'43.46"E	5 m
324	A	37°27'36.97"N	126°26'38.19"E	5 m
	B	37°27'37.95"N	126°26'39.93"E	5 m
329	A	37°27'28.31"N	126°26'22.88"E	5 m
	B	37°27'29.30"N	126°26'24.62"E	5 m
330	A	37°27'26.32"N	126°26'19.35"E	5 m
	B	37°27'27.31"N	126°26'21.10"E	5 m
331	A	37°27'24.33"N	126°26'15.82"E	5 m
	B	37°27'25.31"N	126°26'17.57"E	5 m







Stand NR.	Availability
302A/B, 303A/B, 304A/B, 309A/B, 310A/B, 311A/B, 322A/B, 323A/B, 324A/B, 329A/B, 330A/B, 331A/B	Available for aircraft up to "C" code.
For details, please contact to confirm with "the Apron Magt. Unit" at the telephone number 82-32-741-2991.	
Note. "B": Refer to Annex 14 to the Convention on International Civil Aviation, Volume I, Chapter 1, Table 1-1"Aerodrome reference code".	Code letter Wing span E 52 m up to but not including 65 m D 36 m up to but not including 52 m C 24 m up to but not including 36 m B 15 m up to but not including 24 m







Multiple use stands operation




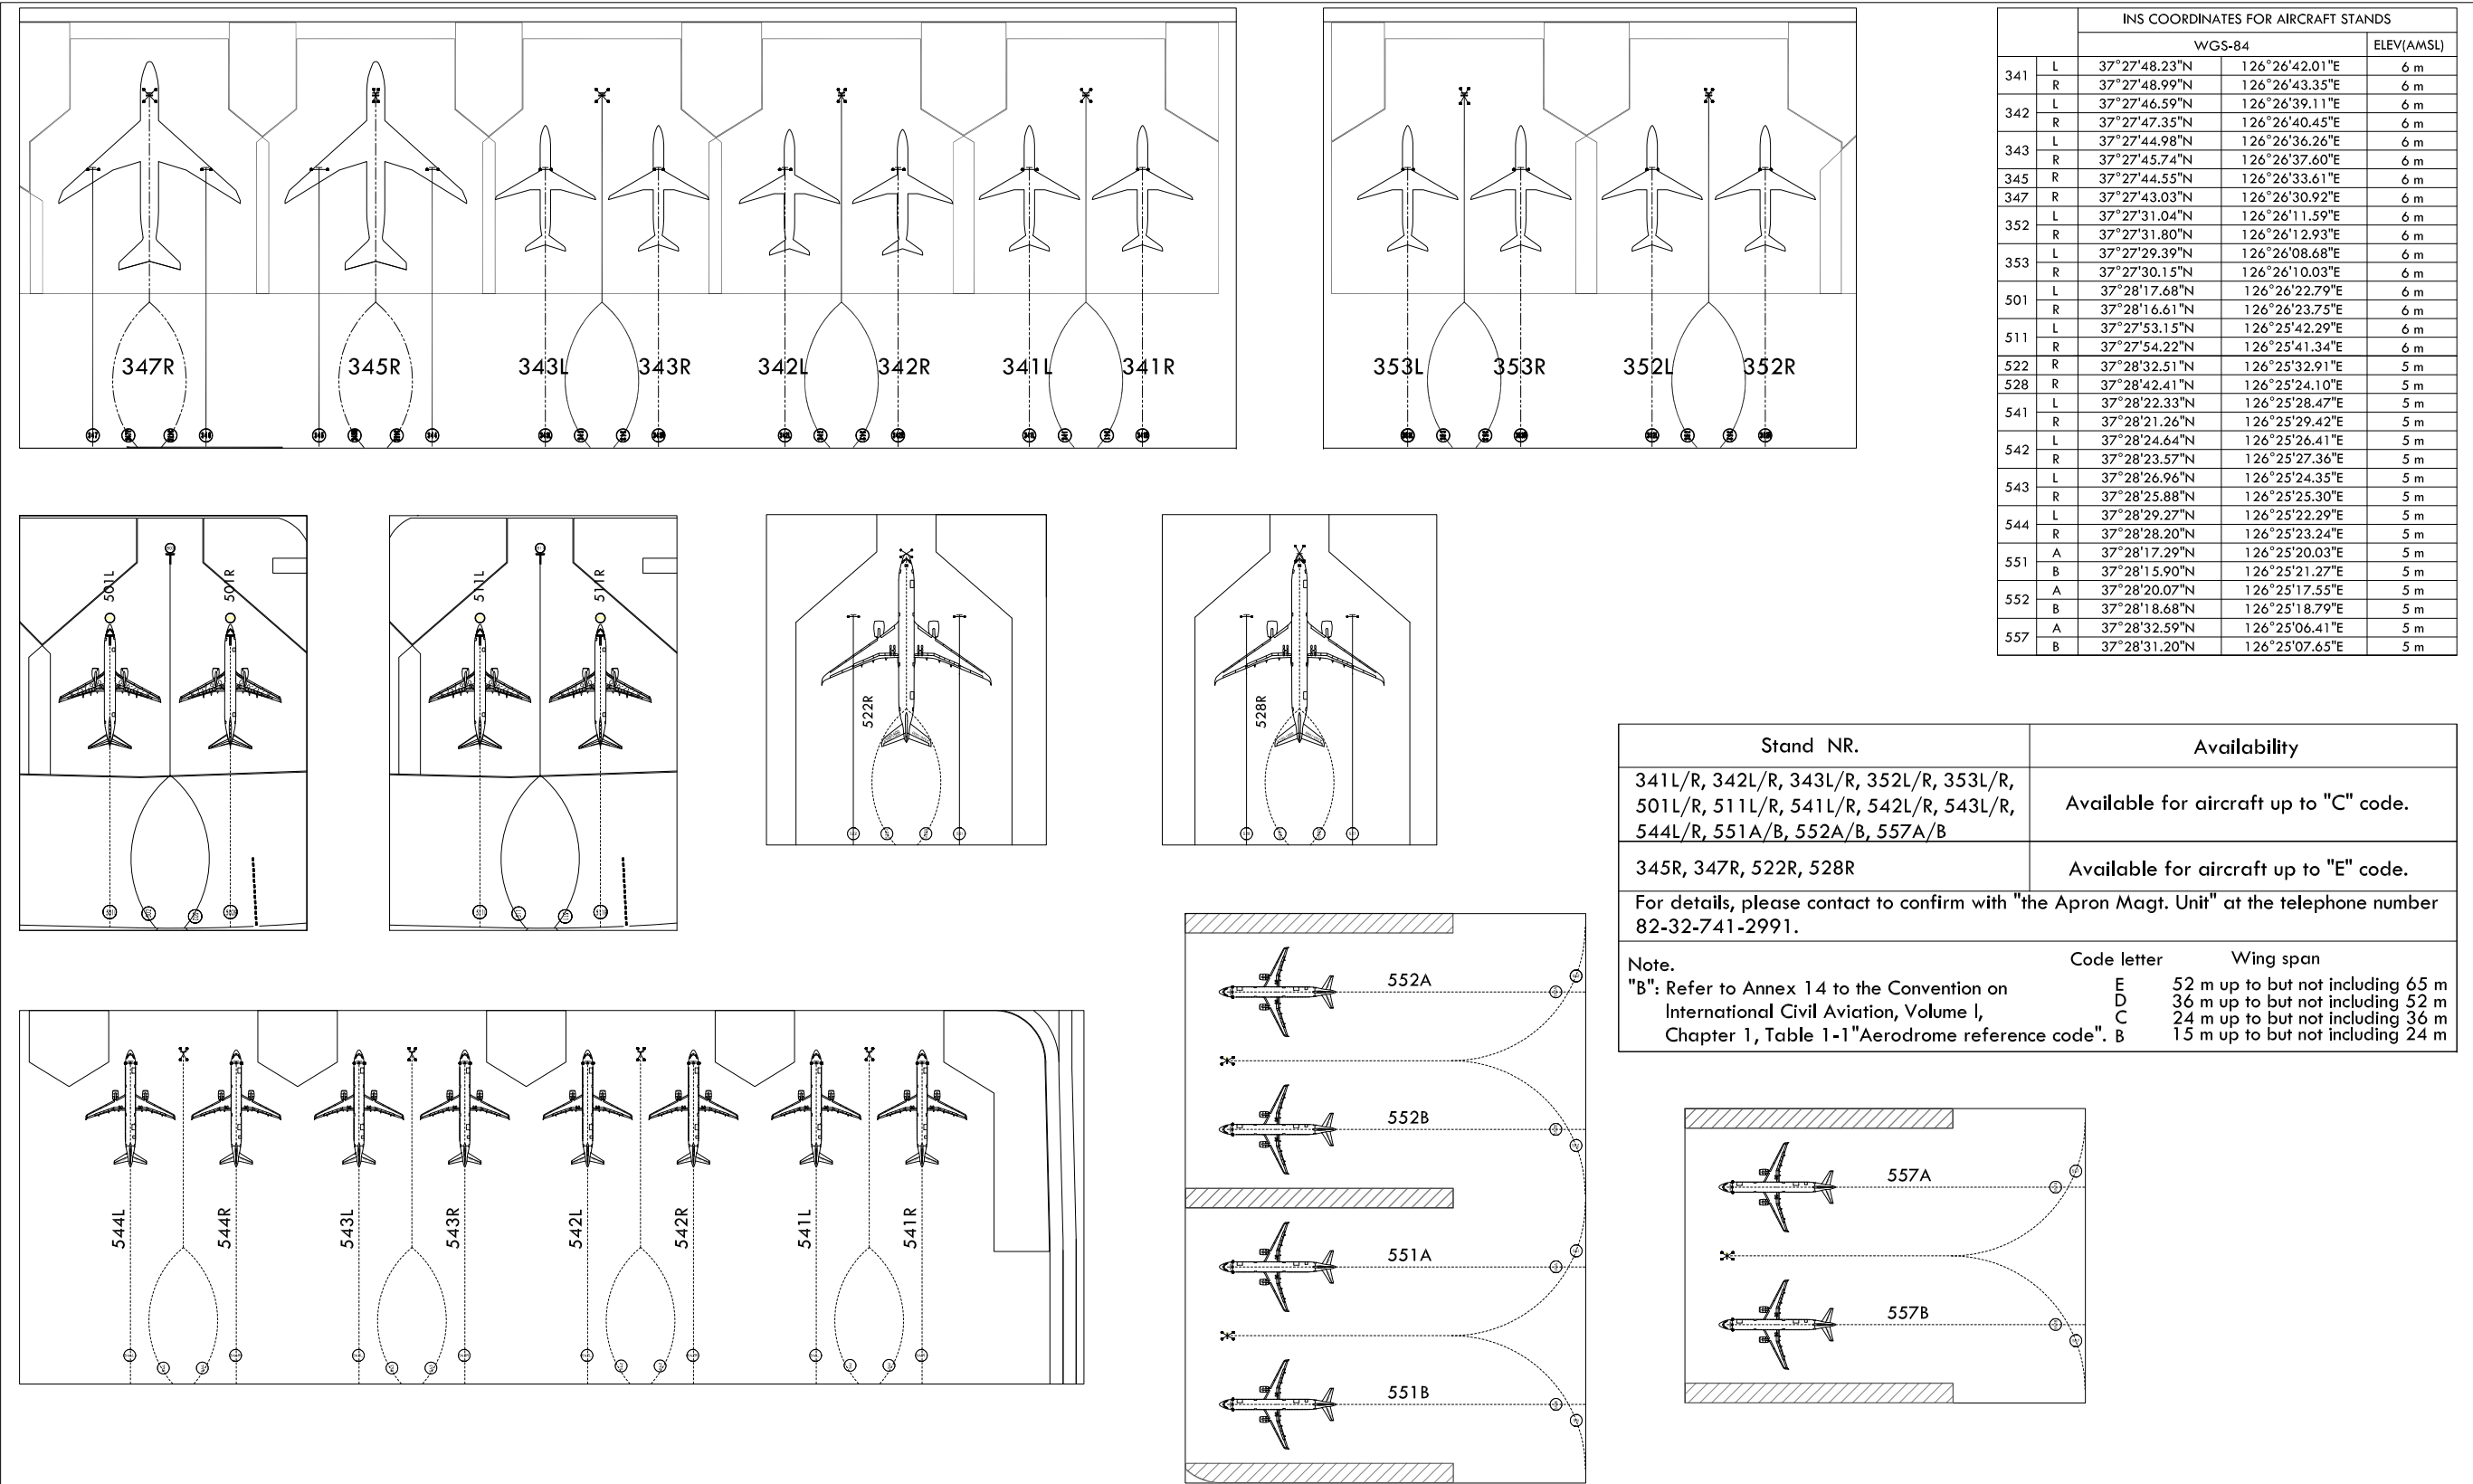


Change : Page control.

Multiple use stands operation

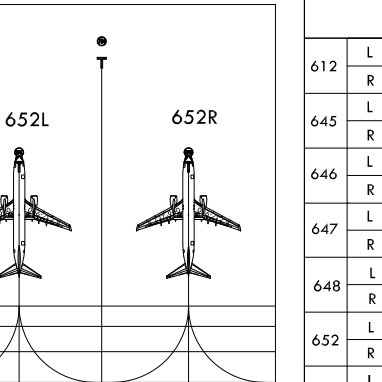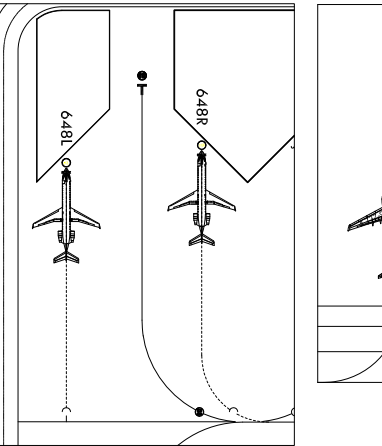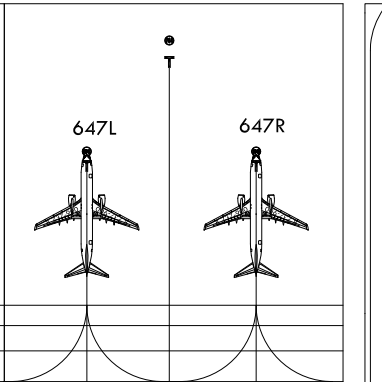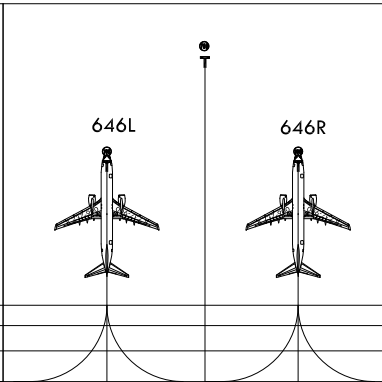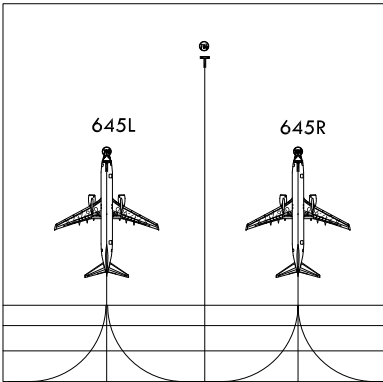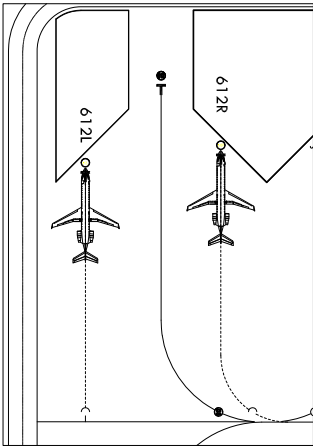

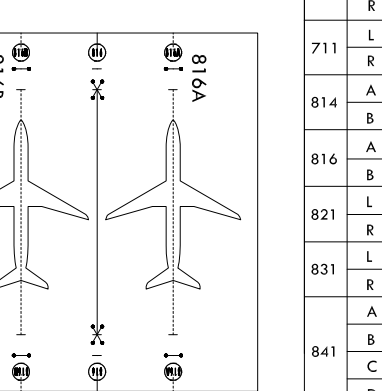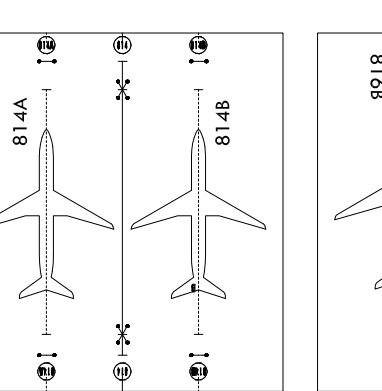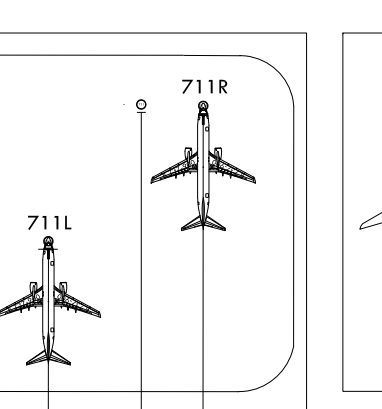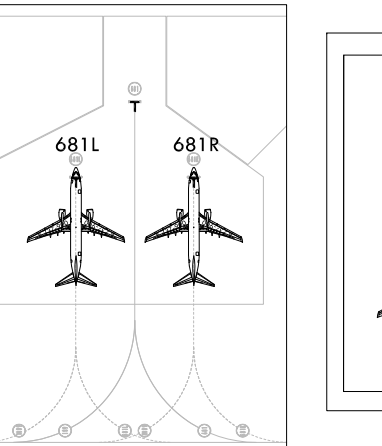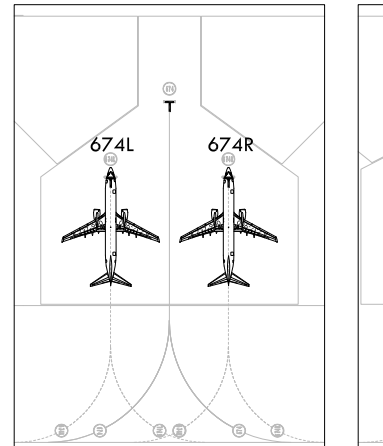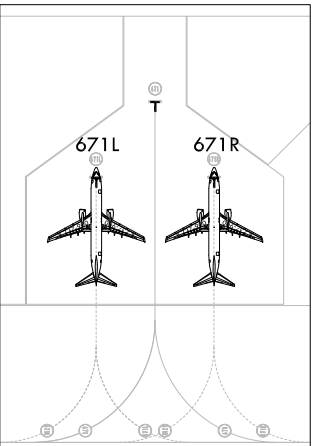

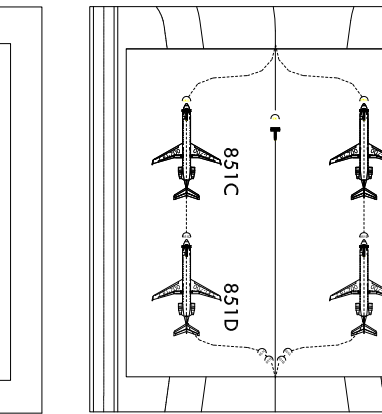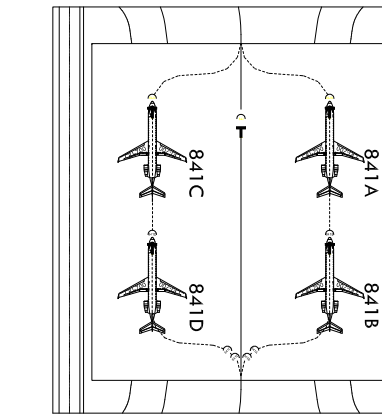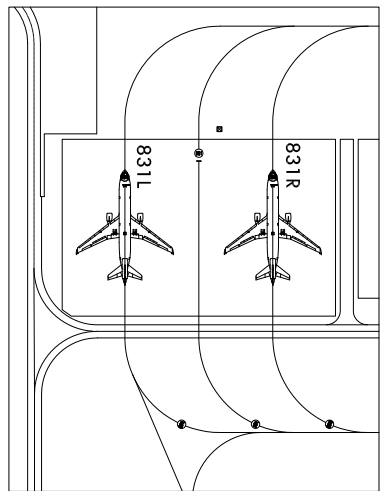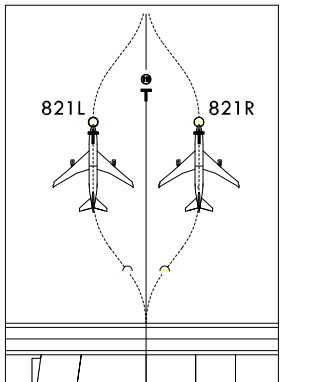

INS COORDINATES FOR AIRCRAFT STANDS			
WGS-84			ELEV(AMSL)
612	L	37°28'05.21"N 126°28'18.18"E	6 m
	R	37°28'04.18"N 126°28'16.78"E	6 m
645	L	37°28'21.42"N 126°27'36.56"E	7 m
	R	37°28'20.73"N 126°27'35.34"E	7 m
646	L	37°28'22.78"N 126°27'38.97"E	7 m
	R	37°28'22.09"N 126°27'37.74"E	7 m
647	L	37°28'24.13"N 126°27'41.36"E	6 m
	R	37°28'23.45"N 126°27'40.15"E	7 m
648	L	37°28'26.59"N 126°27'46.05"E	6 m
	R	37°28'25.86"N 126°27'44.13"E	6 m
652	L	37°28'33.02"N 126°27'56.80"E	6 m
	R	37°28'32.20"N 126°27'55.36"E	6 m
671	L	37°28'23.26"N 126°27'18.89"E	6 m
	R	37°28'24.08"N 126°27'20.33"E	6 m
674	L	37°28'27.63"N 126°27'26.63"E	6 m
	R	37°28'28.45"N 126°27'28.07"E	6 m
681	L	37°28'39.96"N 126°27'48.46"E	6 m
	R	37°28'40.78"N 126°27'49.90"E	6 m
711	L	37°29'02.35"N 126°25'37.29"E	5 m
	R	37°29'02.75"N 126°25'35.16"E	5 m
814	A	37°27'52.47"N 126°26'20.28"E	6 m
	B	37°27'51.40"N 126°26'21.24"E	6 m
816	A	37°27'47.86"N 126°26'12.13"E	6 m
	B	37°27'46.79"N 126°26'13.08"E	6 m
821	L	37°27'03.14"N 126°27'35.59"E	5 m
	R	37°27'02.29"N 126°27'36.35"E	5 m
831	L	37°26'29.79"N 126°26'49.74"E	5 m
	R	37°26'31.88"N 126°26'47.88"E	5 m
841	A	37°27'23.62"N 126°28'10.93"E	6 m
	B	37°27'22.41"N 126°28'12.00"E	6 m
	C	37°27'22.50"N 126°28'08.93"E	6 m
	D	37°27'21.29"N 126°28'10.01"E	6 m
851	A	37°29'06.79"N 126°26'39.17"E	5 m
	B	37°29'05.55"N 126°26'40.28"E	5 m
	C	37°29'05.65"N 126°26'37.20"E	5 m
	D	37°29'04.43"N 126°26'38.28"E	5 m

Stand NR.	Availability
612L/R 821L/R, 841A/B/C/D, 851A/B/C/D	Available for all aircraft up to "B" code. [length(overall) up to 32.5 m]
645L/R, 646L/R, 647L/R, 648R, 652L/R, 671L/R, 674L/R, 681L/R, 711L/R, 814A/B, 816A/B	Available for aircraft up to "C" code.
648L, 831L/R	Available for aircraft up to "D" code.






For details, please contact to confirm with "the Apron Magt. Unit" at the telephone number 82-32-741-2991.

Note	Code letter	Wing span
"B": Refer to Annex 14 to the Convention on International Civil Aviation, Volume I, Chapter 1, Table 1-1 "Aerodrome reference code".	E	52 m up to but not including 65 m
	D	36 m up to but not including 52 m
	C	24 m up to but not including 36 m
	B	15 m up to but not including 24 m




Change : Page control.

Deicing zones operation

INCHEON DEICING	122.225	123.575
PAD CONTROL	122.175	122.325 123.325
ICE MAN	130.250	130.750 130.850

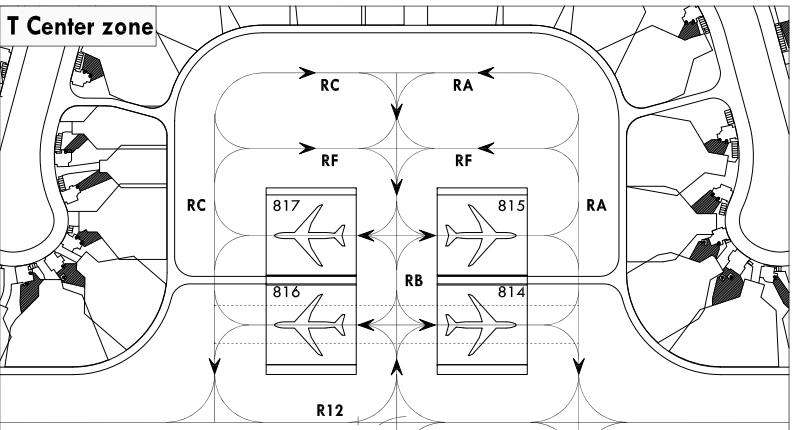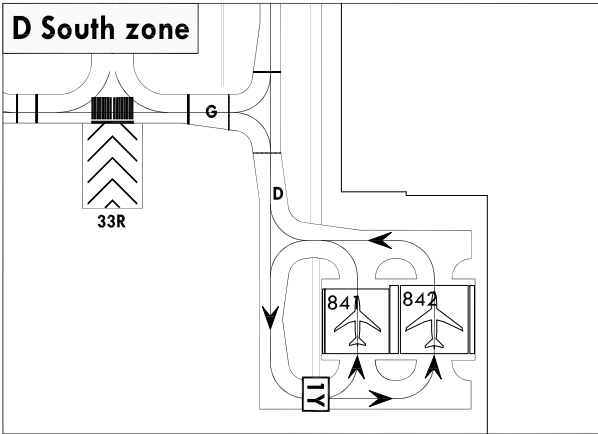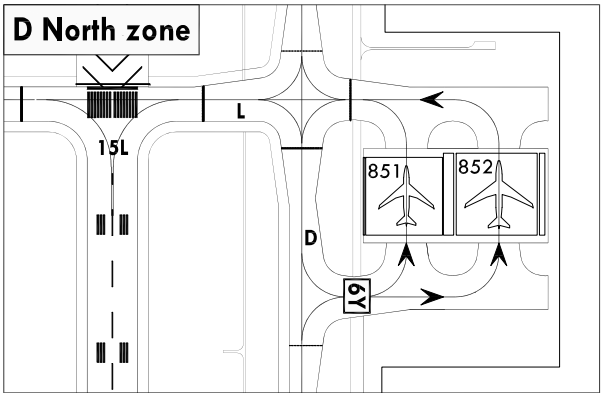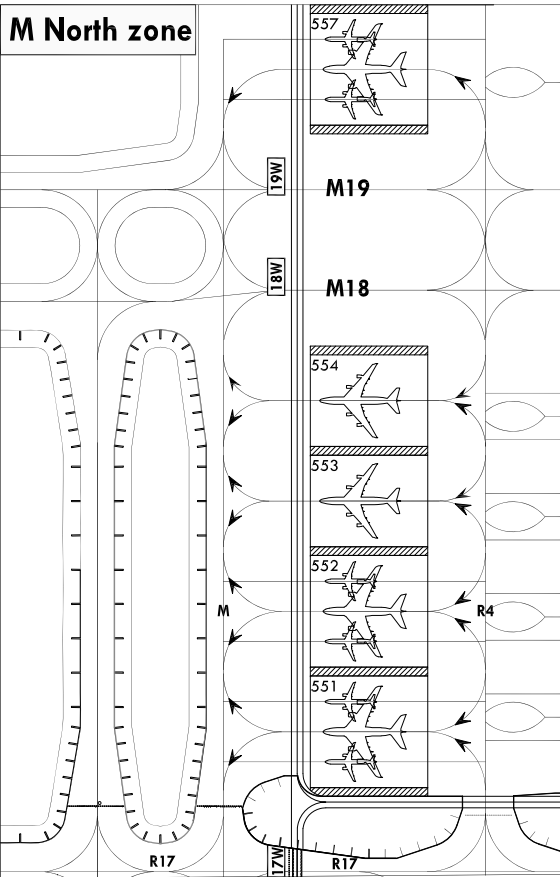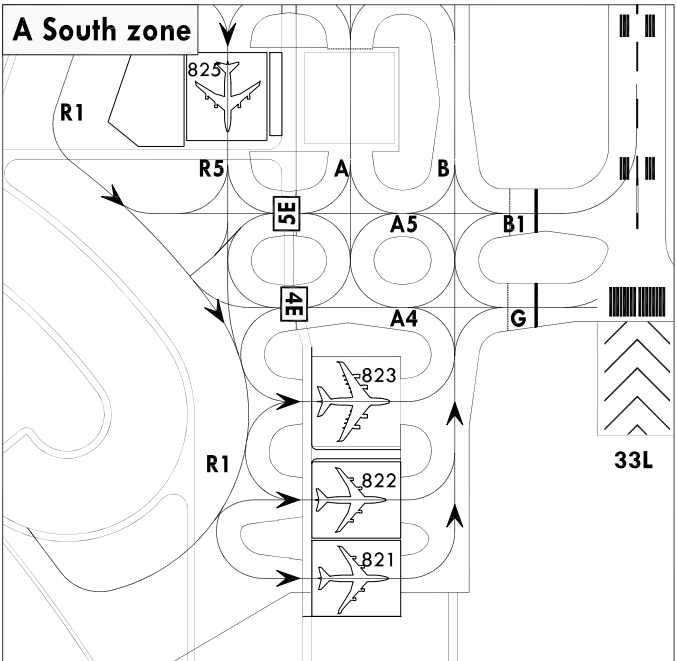

Note >
The Pilot stop line marking is located on all deicing pads to help stop without marshalling, where the transverse bar indicates the cockpit stop position. (See the figure below.)

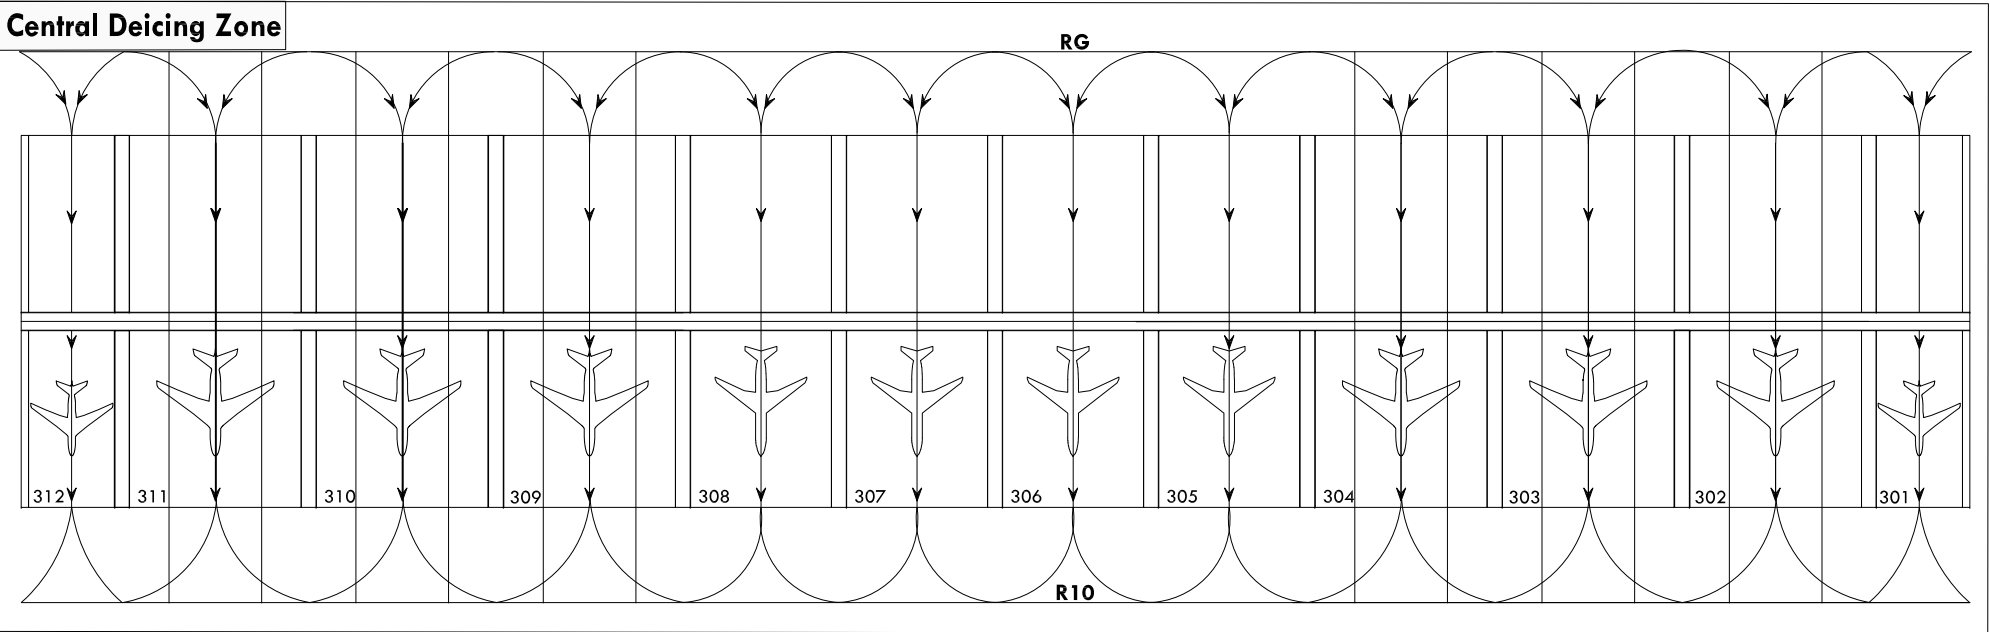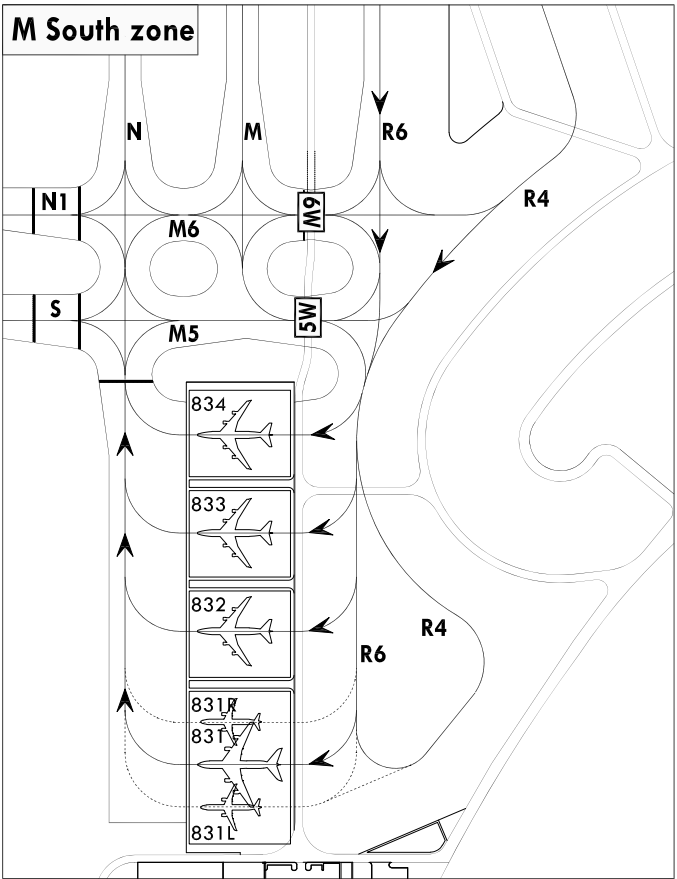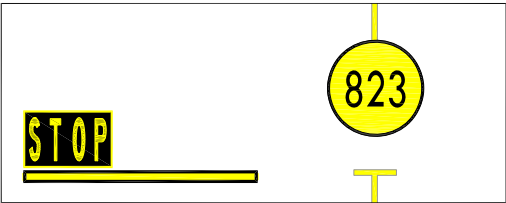

Change : Withdrawal of FREQ for Ice Man(129.725 MHz).